

pd. \$20.00



SCALE: 1"=30'
● IRON PIN FOUND
○ 5/8" RE BAR WITH I.D. CAP SET
I.D. CAP MARKED "BAKER 6938"



I CERTIFY THIS SURVEY TO BE CORRECT TO THE BEST OF MY KNOWLEDGE.
Donald C Baker
DONALD C. BAKER P.S. 6938
5958 T.R. 322
MILLERSBURG OHIO 44654
PH. (216) 674-4788
MAY 19, 1993
23193-MLS

185536

VOL 14 PAGE 396

VILLAGE OF BIG PRAIRIE LOTS 57 & 58

RIPLEY TWP., T-18N R-14W
N.E. QTR. SECTION 30
HOLMES COUNTY, OHIO

REFERENCES:
PLAT VOL. 8 PAGE 570
PLAT VOL. 10 PAGE 54
DEED VOL. 252 PAGE 443

This 0.17 acre parcel is approved for transfer only.
The existing wastewater treatment system is unknown.


[Signature] 1/5/93
Sanitarian Date

(A) MARILYN McINTIRE 237-23

BEARINGS FROM PLAT VOL. 8 PAGE 570
APPROVED #930211

This 0.138 acre parcel is not approved for any use that generates wastewater.

[Signature] 1/5/93
Sanitarian Date

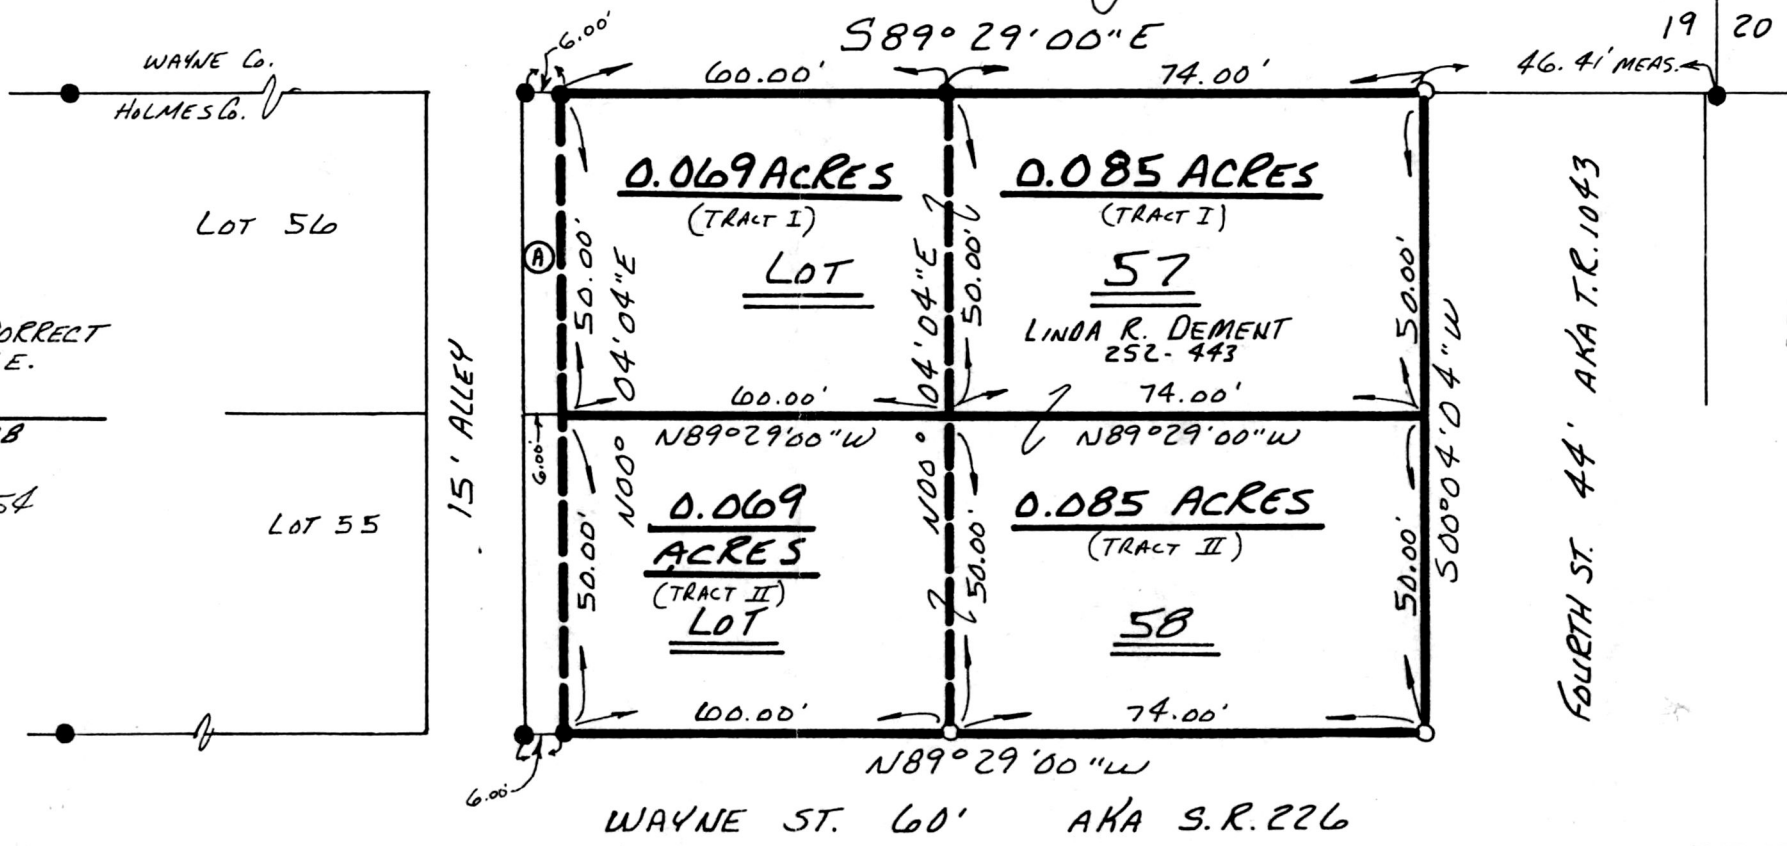

INDEXED

185536

DEC 28 1988
REC'D.
DEC 29 1988
Holmes Co. Ohio Fees \$20.00
Plat Vol. 14 Pg. 396 Recorder Sally Miller
Deed Vol. 262 Pg 833 + 836 R. Forsthoed

FOURTH ST. 44' AKA T.R. 1043

WAYNE ST. 60' AKA S.R. 226

PLAT APPROVED
11-23-93