

- IRON PIN FOUND
- 5/8" RE BAR WITH I.D. CAP SET I.D. CAP MARKED "BAKER 6938"

REFERENCES:

- PLAT VOL. 9 PAGE 78
- PLAT VOL. 7 PAGE 464
- PLAT VOL. 12 PAGE 444
- DEED VOL. 241 PAGE 679
- DEED VOL. 210 PAGE 548
- DEED VOL. 247 PAGE 356
- DEED VOL. 241 PAGE 677
- DEED VOL. 257 PAGE 382

BEARINGS FROM PLAT VOL. 14 PAGE 50



I CERTIFY THIS SURVEY TO BE CORRECT TO THE BEST OF MY KNOWLEDGE.

Donald C. Baker
 DONALD C. BAKER P.S. 6938
 5958 T.R. 322
 MILLERSBURG, OHIO 44654
 PH. 216 674-4788


JANUARY 26, 1993

WALNUT CREEK TOWNSHIP
1ST. QTR. LOT 2
T. 9N; R. 5W
HOLMES COUNTY, OHIO

SPLIT APPROVED #930236

This 1.928 acre parcel is approved for residential wastewater treatment.

John D. [Signature] 12/23/93
 Sanitarian Date

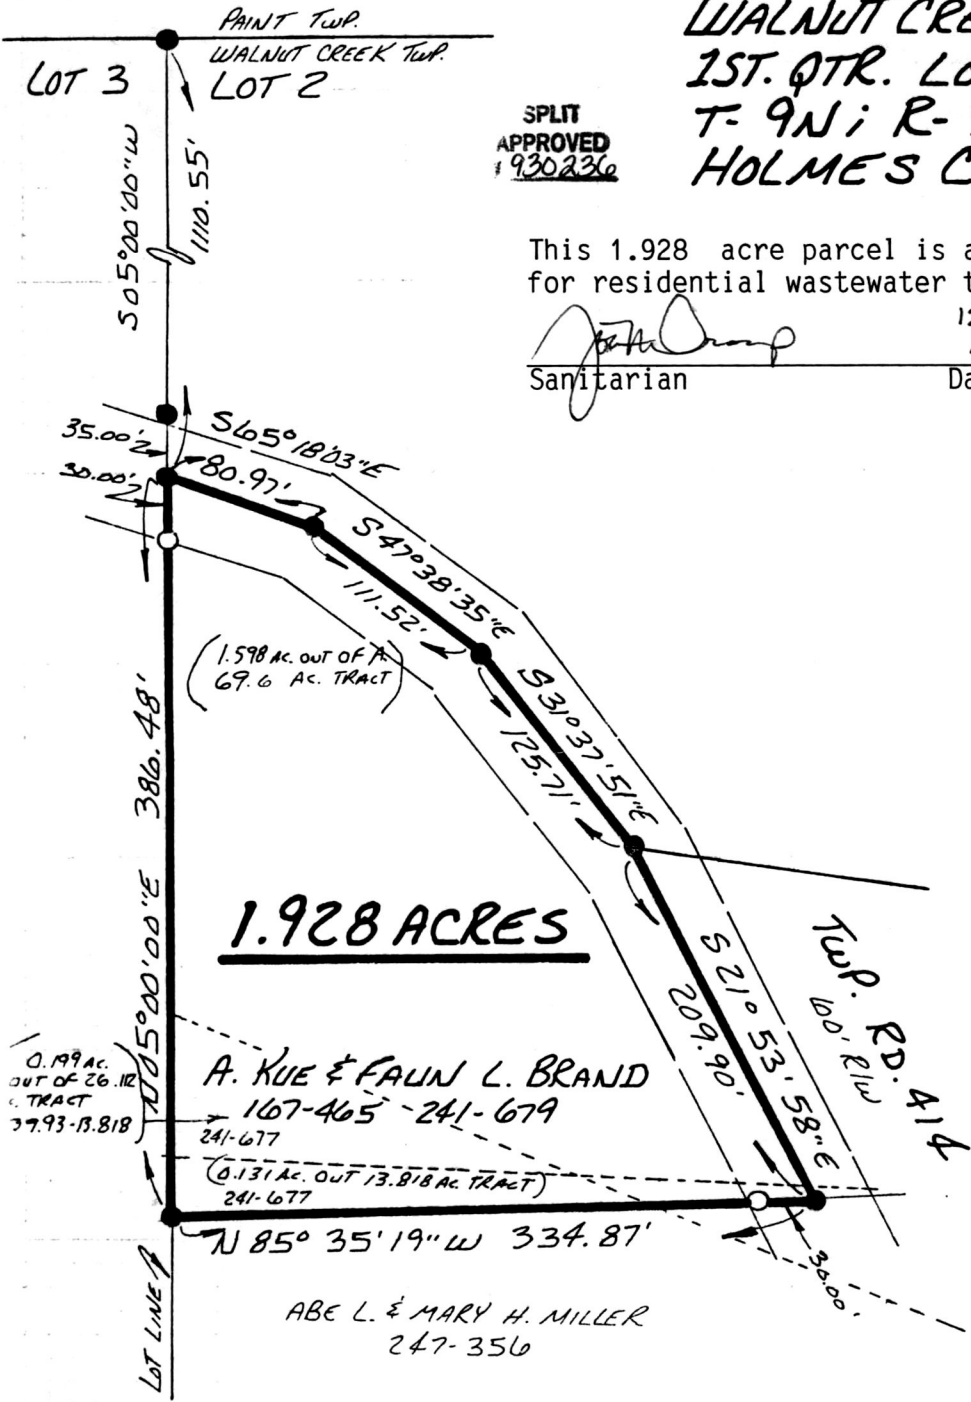

1.928 ACRES

A. KUE & FAUN L. BRAND
 167-465-241-679
 241-677
 (0.131 AC. OUT 13.818 AC. TRACT)
 241-677

ABE L. & MARY H. MILLER
 247-356

185553

Rec'd. DEC 28 1999
 Recorded DEC 29 1999
 Plat Vol. 14
 Deed vol. 262 pg 849

AT 2:26 O'CLOCK P.M.
 Holmes Co. Ohio Fee \$20.00
 Pg. 398 Recorder Jelly Miller
 S.S.

INDEXED

4193-MLS

PLAT APPROVED 12/27/93B