

WALNUTCREEK TOWNSHIP
N.E. QTR. SECTION 22
T-9N; R-5W
HOLMES COUNTY, OHIO



- SCALE: 1" = 20'
- IRON PIN FOUND
 - △ R.R. SPIKE SET
 - 5/8" REBAR WITH I.D. CAP SET. I.D. CAP MARKED "BAKER 6938."

REFERENCES:

- DEED VOL. 172 PAGE 281
- DEED VOL. 234 PAGE 831
- DEED VOL. 187 PAGE 530
- DEED VOL. 211 PAGE 632
- DEED VOL. 235 PAGE 563
- PLAT VOL. 5 PAGE 21
- PLAT VOL. 6 PAGE 32
- PLAT VOL. 10 PAGE 692
- PLAT VOL. 4 PAGE 136
- PLAT VOL. 8 PAGE 691


BEARINGS FROM DEED VOL. 234 PAGE 831



I CERTIFY THIS SURVEY TO BE CORRECT TO THE BEST OF MY KNOWLEDGE.

Donald C. Baker
 DONALD C. BAKER P.S. 6938
 5958 T.R. 322
 MILLERSBURG, OHIO 44654
 PH: (216) 674-4788

AUGUST 9, 1993

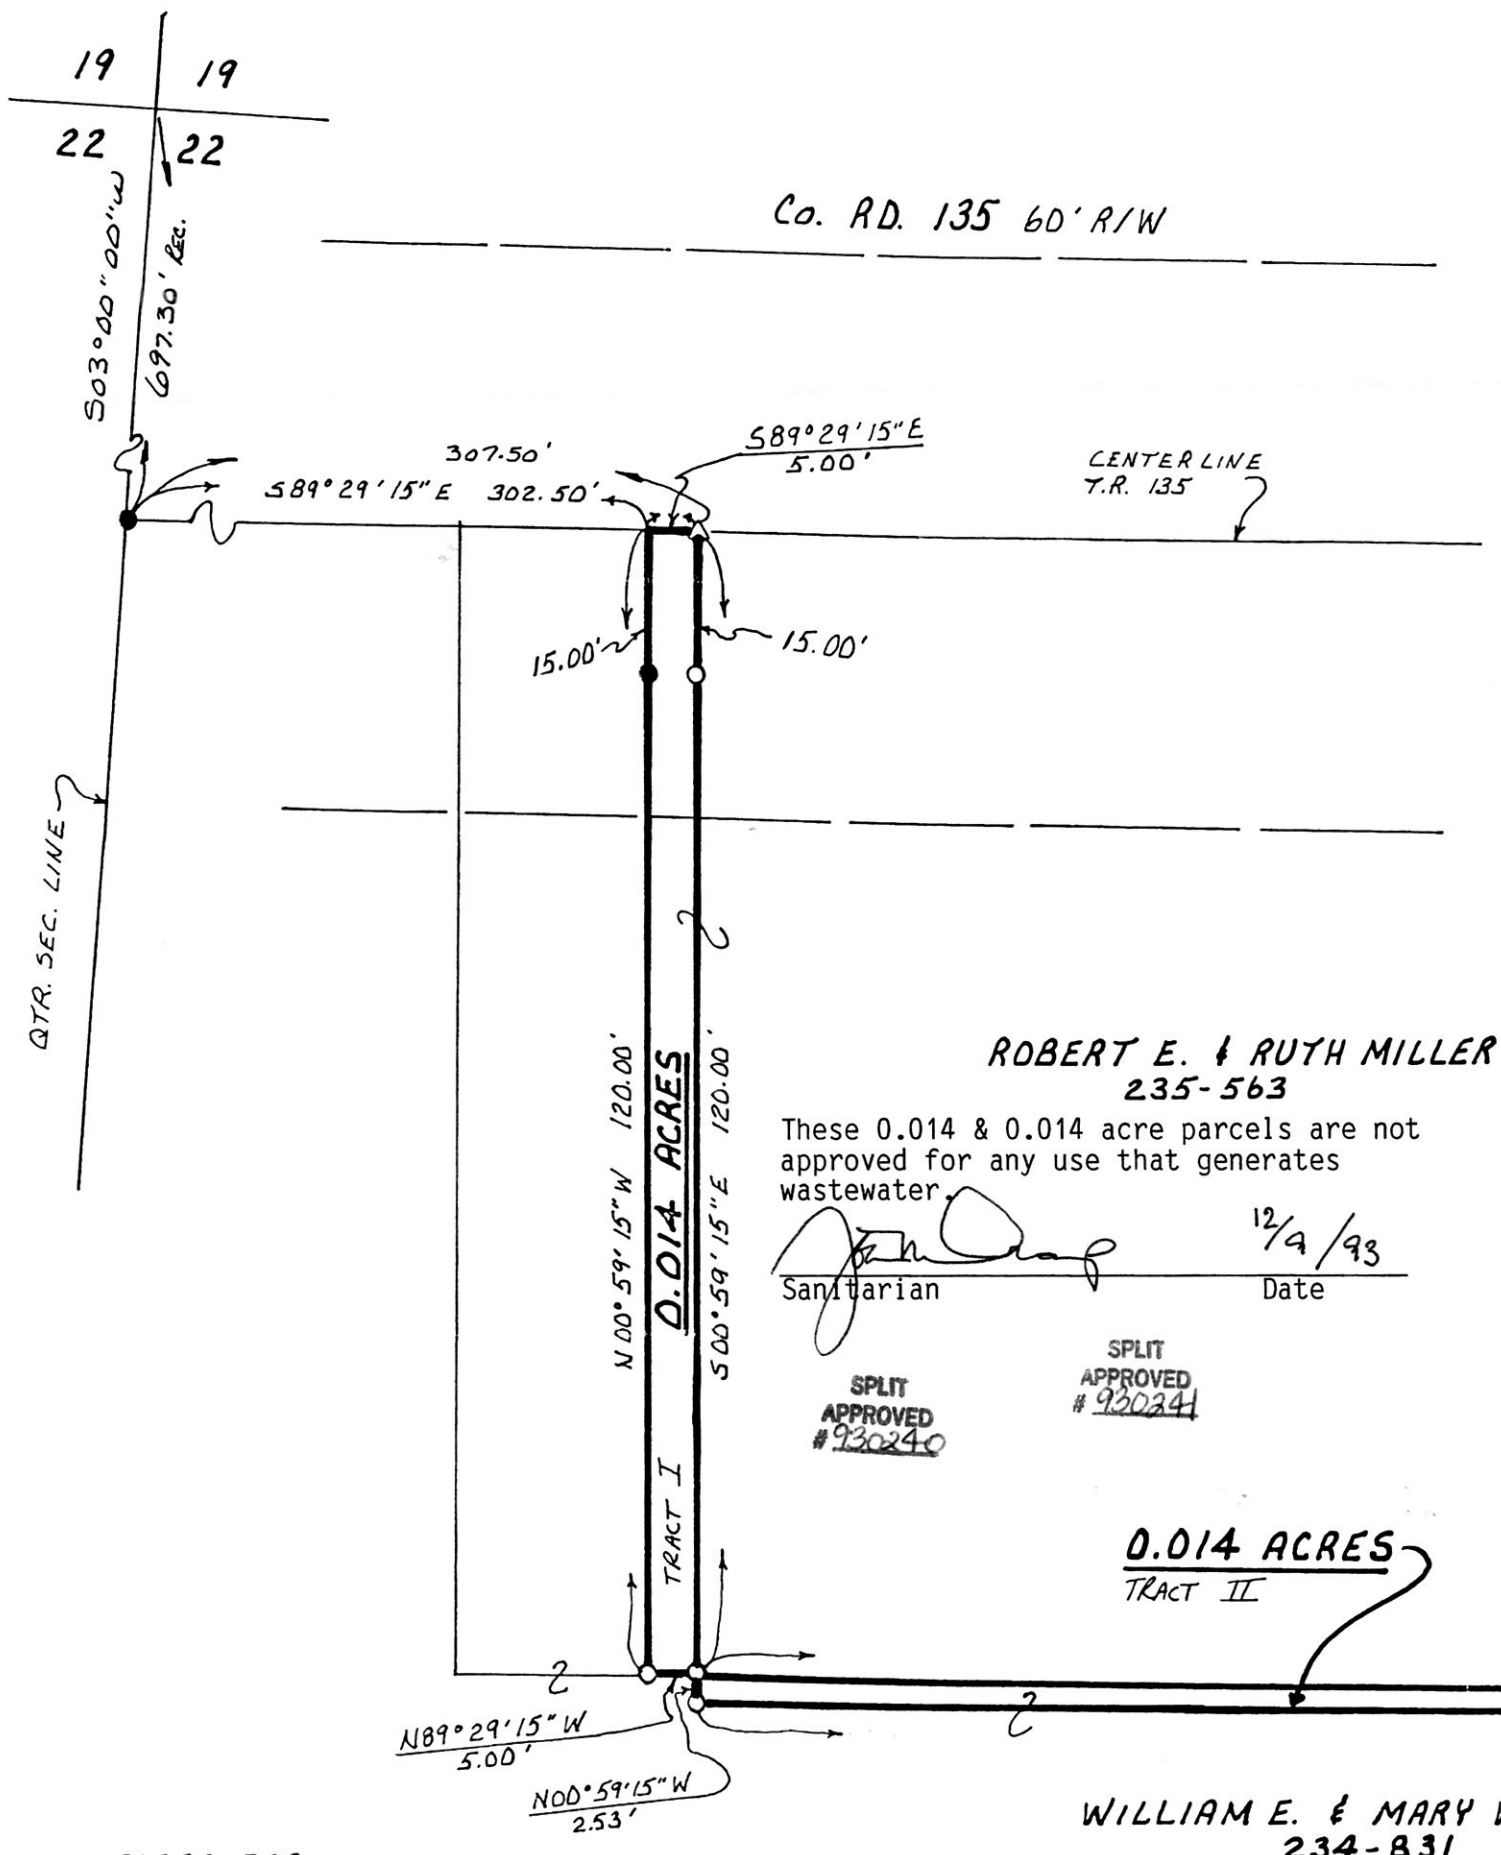

ROBERT E. & RUTH MILLER
 235-563

These 0.014 & 0.014 acre parcels are not approved for any use that generates wastewater.

John Draf 12/9/93
 Sanitarian Date

SPLIT APPROVED #930240
 SPLIT APPROVED #930241

0.014 ACRES
 TRACT II


WILLIAM E. & MARY W. YODER
 234-831

36993-BEC

185615

Rec'd. DEC 30 1993 AT 11:40 O'CLOCK A.M.
 Recorded JAN 03 1994 Holmes Co. Ohio Fee \$20.00
 Plat. Vol. 14 Pg. 401 Recorder: *Larry Miller*
 Deed vol. 262 pgs 902-904 *Laurel*

INDEXED

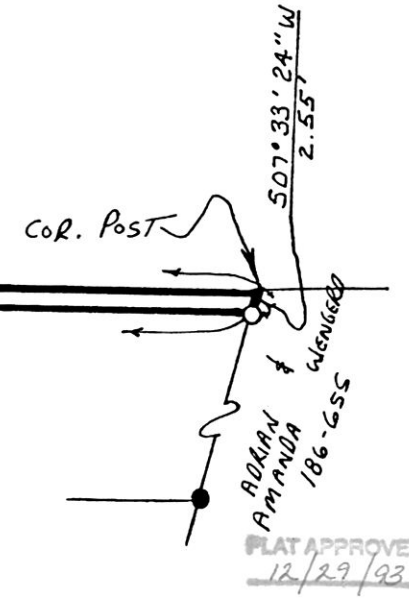

PLAT APPROVED
 12/29/93