


WALNUT CREEK TOWNSHIP
1ST. QTR. Lot 6
T-9N R-5W
HOLMES COUNTY, OHIO

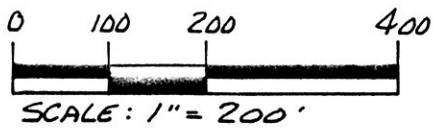


- STONE FOUND
- IRON PIN FOUND
- ▲ R.R. SPIKE FOUND
- △ R.R. SPIKE SET
- 5/8" RE BAR WITH I.D. CAP SET
- I.D. CAP MARKED "BAKER 6938"

REFERENCES:

- DEED VOL. 251 PAGE 242
- DEED VOL. 252 PAGE 526
- DEED VOL. 251 PAGE 238
- PLAT VOL. 11 PAGE 20
- PLAT VOL. 12 PAGE 239
- PLAT VOL. 12 PAGE 665

BEARINGS FROM PLAT VOL. 12 PAGE 639

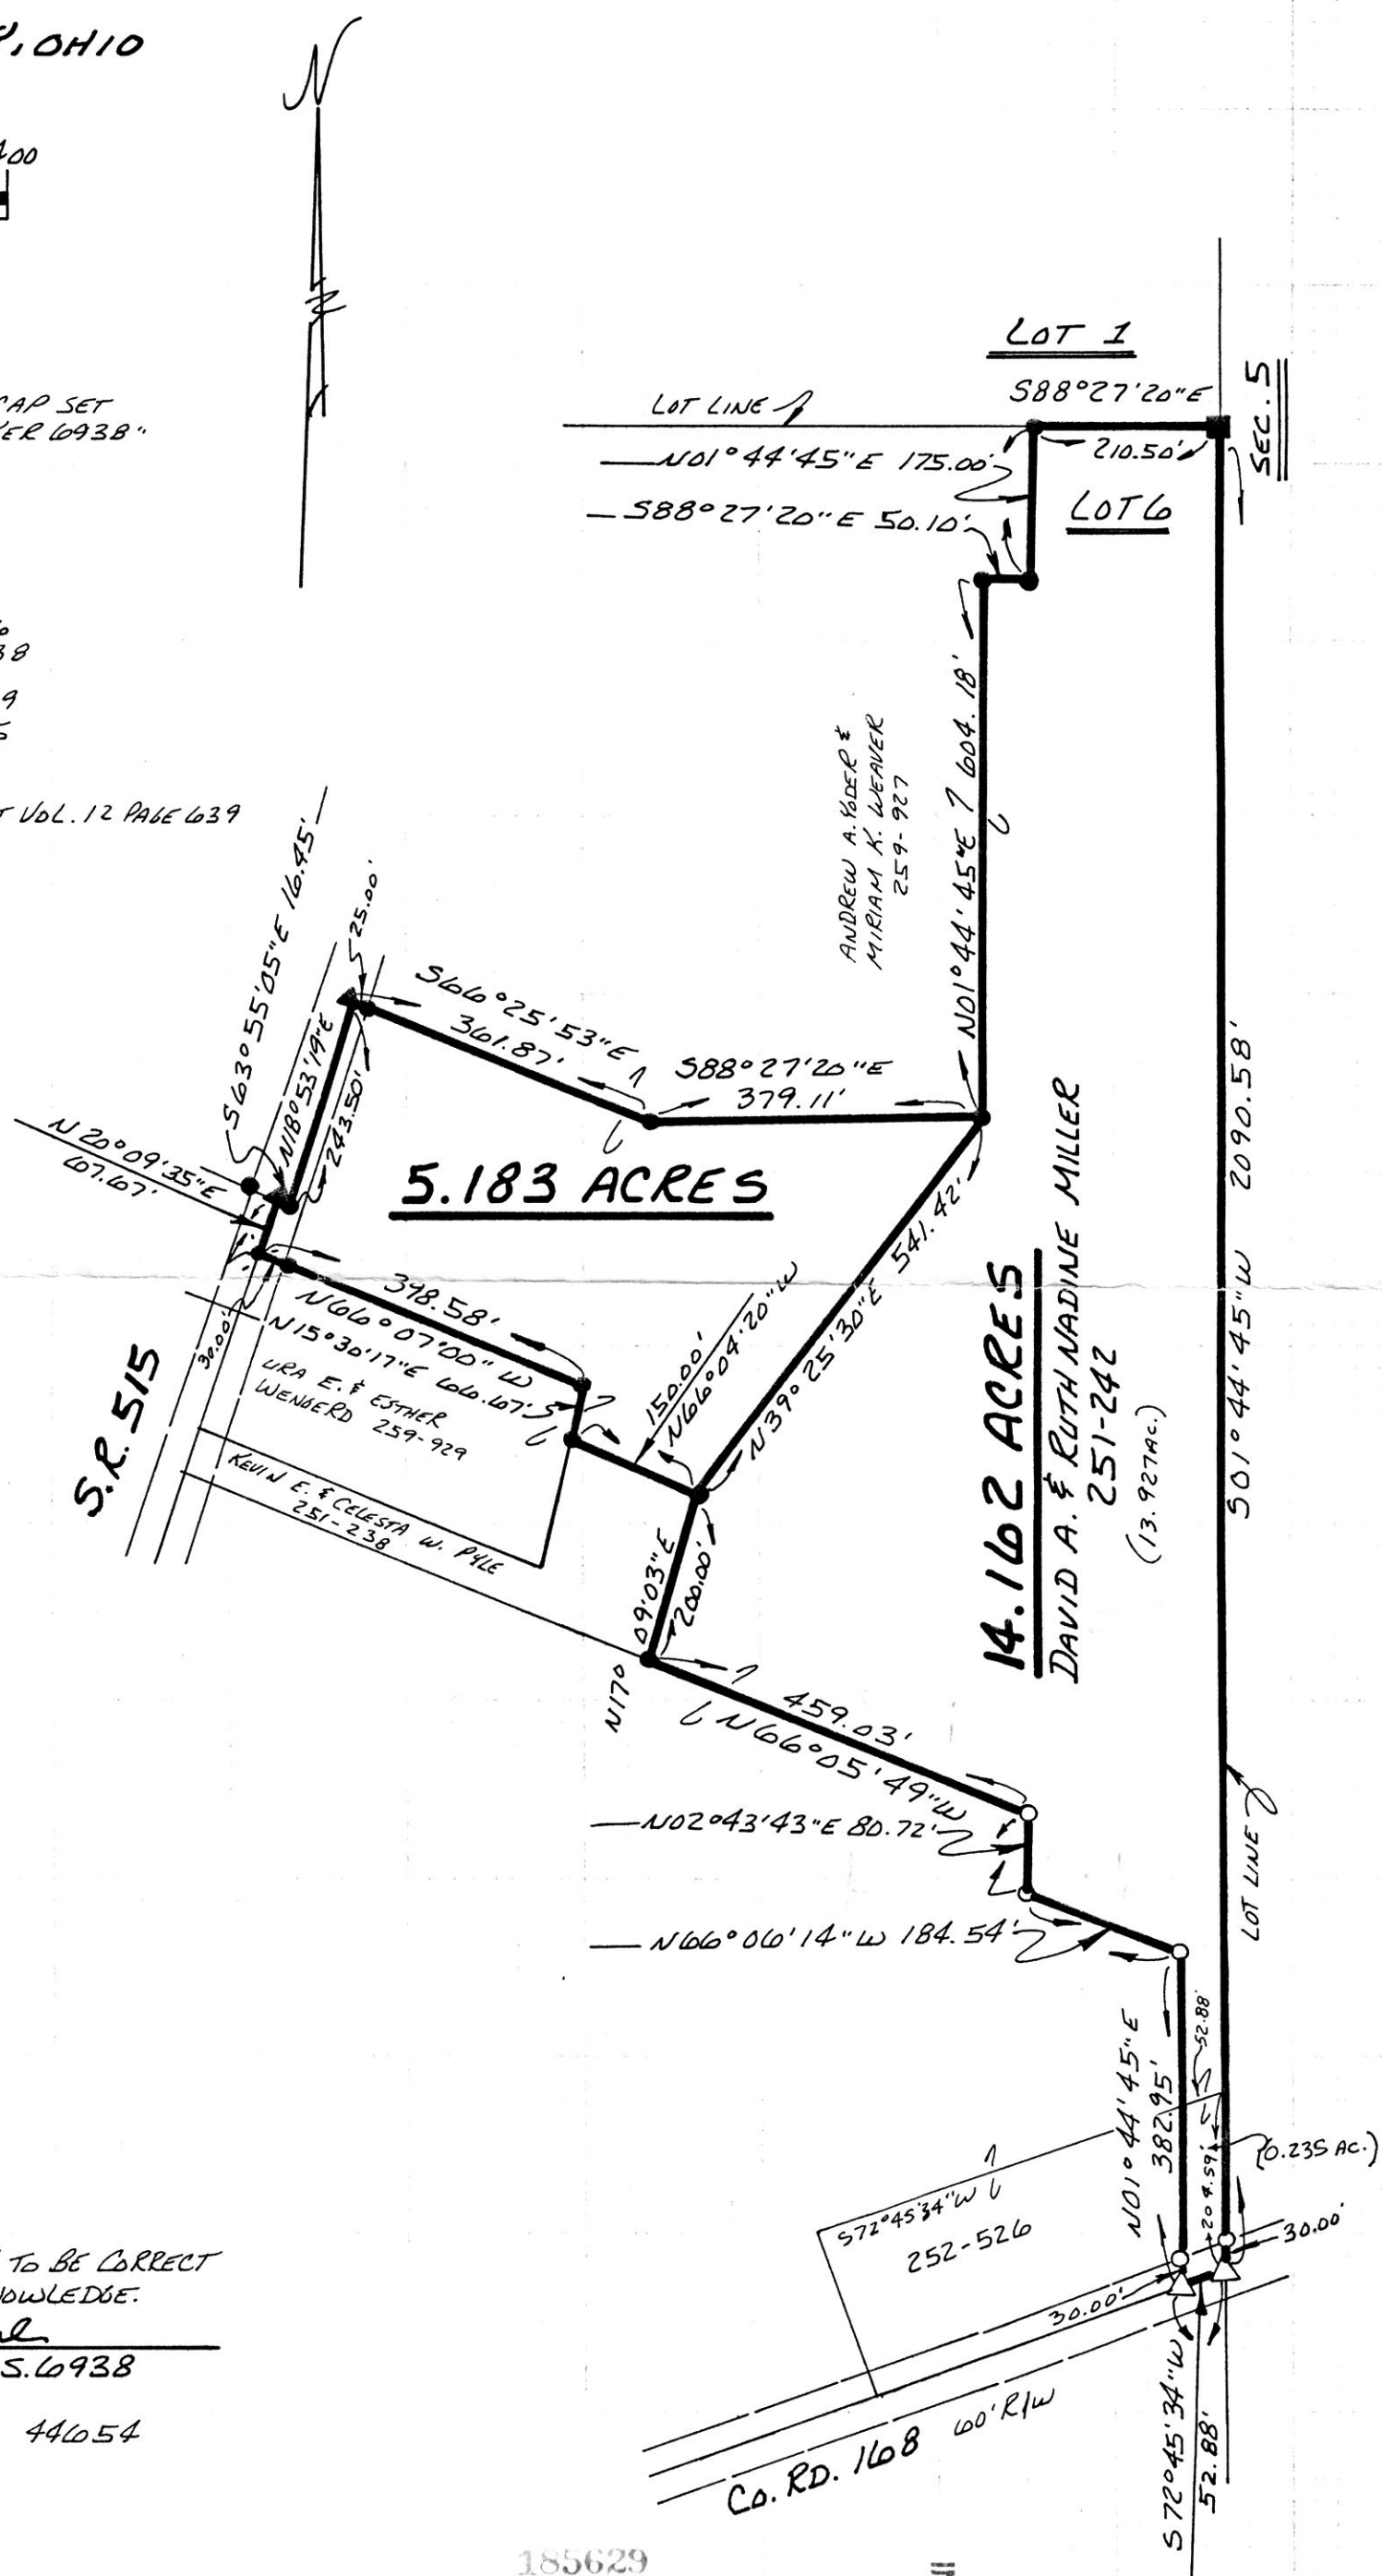

I CERTIFY THIS SURVEY TO BE CORRECT
TO THE BEST OF MY KNOWLEDGE.
Donald C. Baker
DONALD C. BAKER P.S. 6938
5958 T.R. 322
MILLERSBURG, OHIO 44654
PH. (216) 674-4788
MAY 18, 1993

23793-MLS

185629

Rec'd. DEC 30 1993 AT 2:01 O'CLOCK P.M.
Recorded JAN 03 1994 Holmes Co. Ohio Fee \$20.00
Plat Vol. 14 Pg. 402 Recorder Sally Miller
Deed Vol 262 p 916

INDEXED

PLAT APPROVED
12/30/93 B