


CLARK TOWNSHIP
N.W. QTR. SECTION 2
T-8N; R-5W
HOLMES COUNTY, OHIO

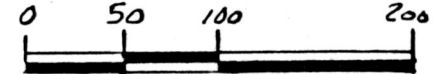


SCALE: 1" = 100'

- STONE FOUND
- IRON PIN FOUND
- 5/8" RE BAR WITH I.D. CAP SET
I.D. CAP MARKED "BAKER 6938"

REFERENCES:

DEED VOL. 176 PAGE 357
DEED VOL. 134 PAGE 27
BEARINGS ASSUMED

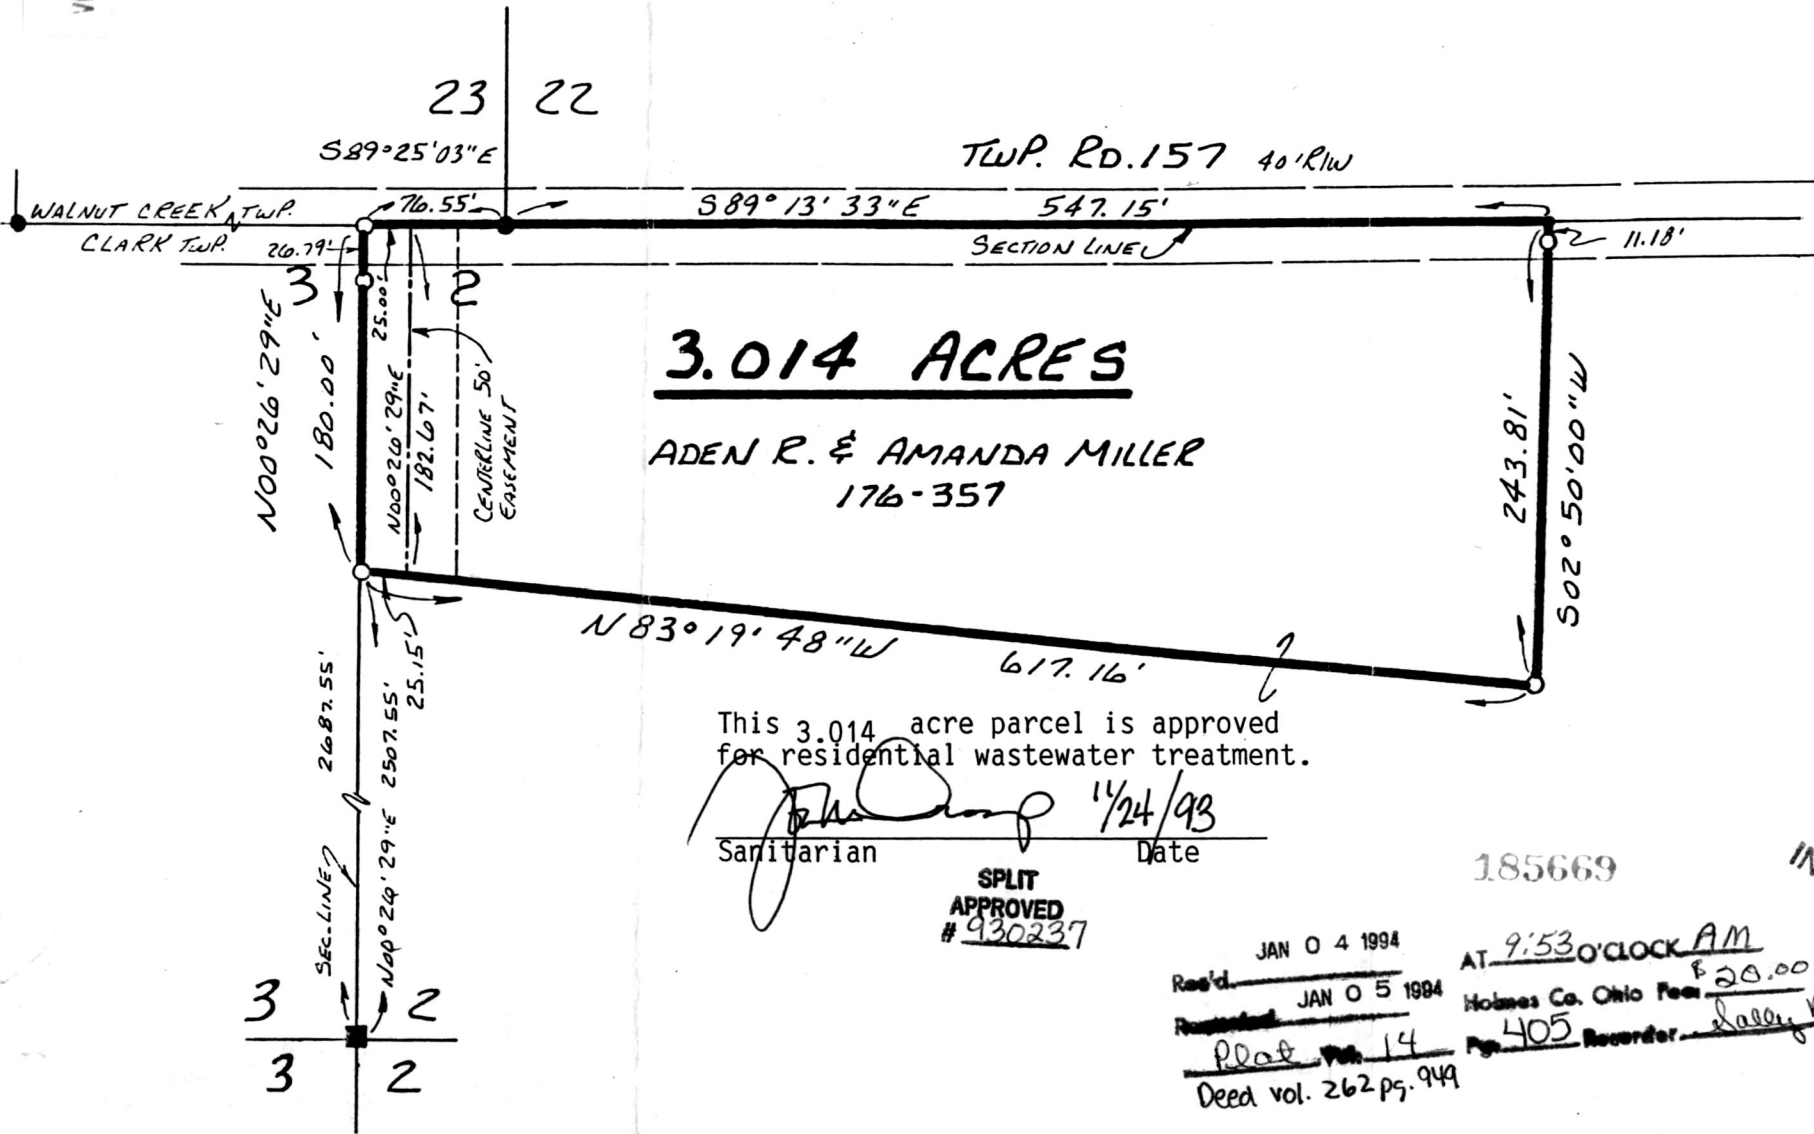

3.014 ACRES

ADEN R. & AMANDA MILLER
176-357

This 3.014 acre parcel is approved
for residential wastewater treatment.

John D. ... 1/24/93
Sanitarian Date

SPLIT APPROVED # 930237

185669

Res'd. JAN 04 1994 AT 9:53 O'CLOCK AM
 Recorded JAN 05 1994 Holmes Co. Ohio Fee \$20.00
 Plat Vol. 14 Pg. 405 Recorder *Sally Miller*
 Deed vol. 262 pg. 949


INDEXED

I CERTIFY THIS SURVEY TO BE
CORRECT TO THE BEST OF MY
KNOWLEDGE.

Donald C. Baker
 DONALD C. BAKER P.S. 6938
 5958 T.R. 322
 MILLERSBURG, OHIO 44654
 PH. (216) 674-4788

NOV. 9, 1993

61793-MLS

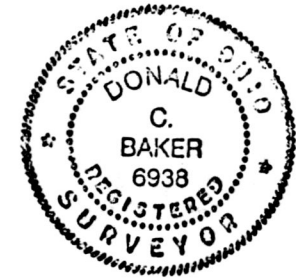

PLAT APPROVED
1/4/94 B