

PAINT TOWNSHIP  
 3RD. QTR. LOTS 36 & 37  
 T-10N R-4W  
 HOLMES COUNTY, OHIO





SCALE: 1" = 200'

- STONE FOUND
- IRON PIN FOUND
- 5/8" RE BAR WITH I.D. CAP SET
- I.D. CAP MARKED "BAKER 6938"

REFERENCES:

- DEED VOL. 170 PAGE 385
- DEED VOL. 221 PAGE 515
- DEED VOL. 225 PAGE 800
- DEED VOL. 227 PAGE 689
- PLAT VOL. 10 PAGE 350
- SURVEY RECORD 5 PAGE 54
- SURVEY RECORD 3 PAGE 230
- PLAT VOL. 8 PAGE 53
- PLAT VOL. 10 PAGE B34

BEARINGS FROM DEED VOL. 221 PAGE 515

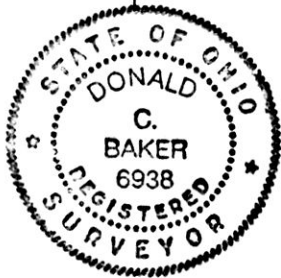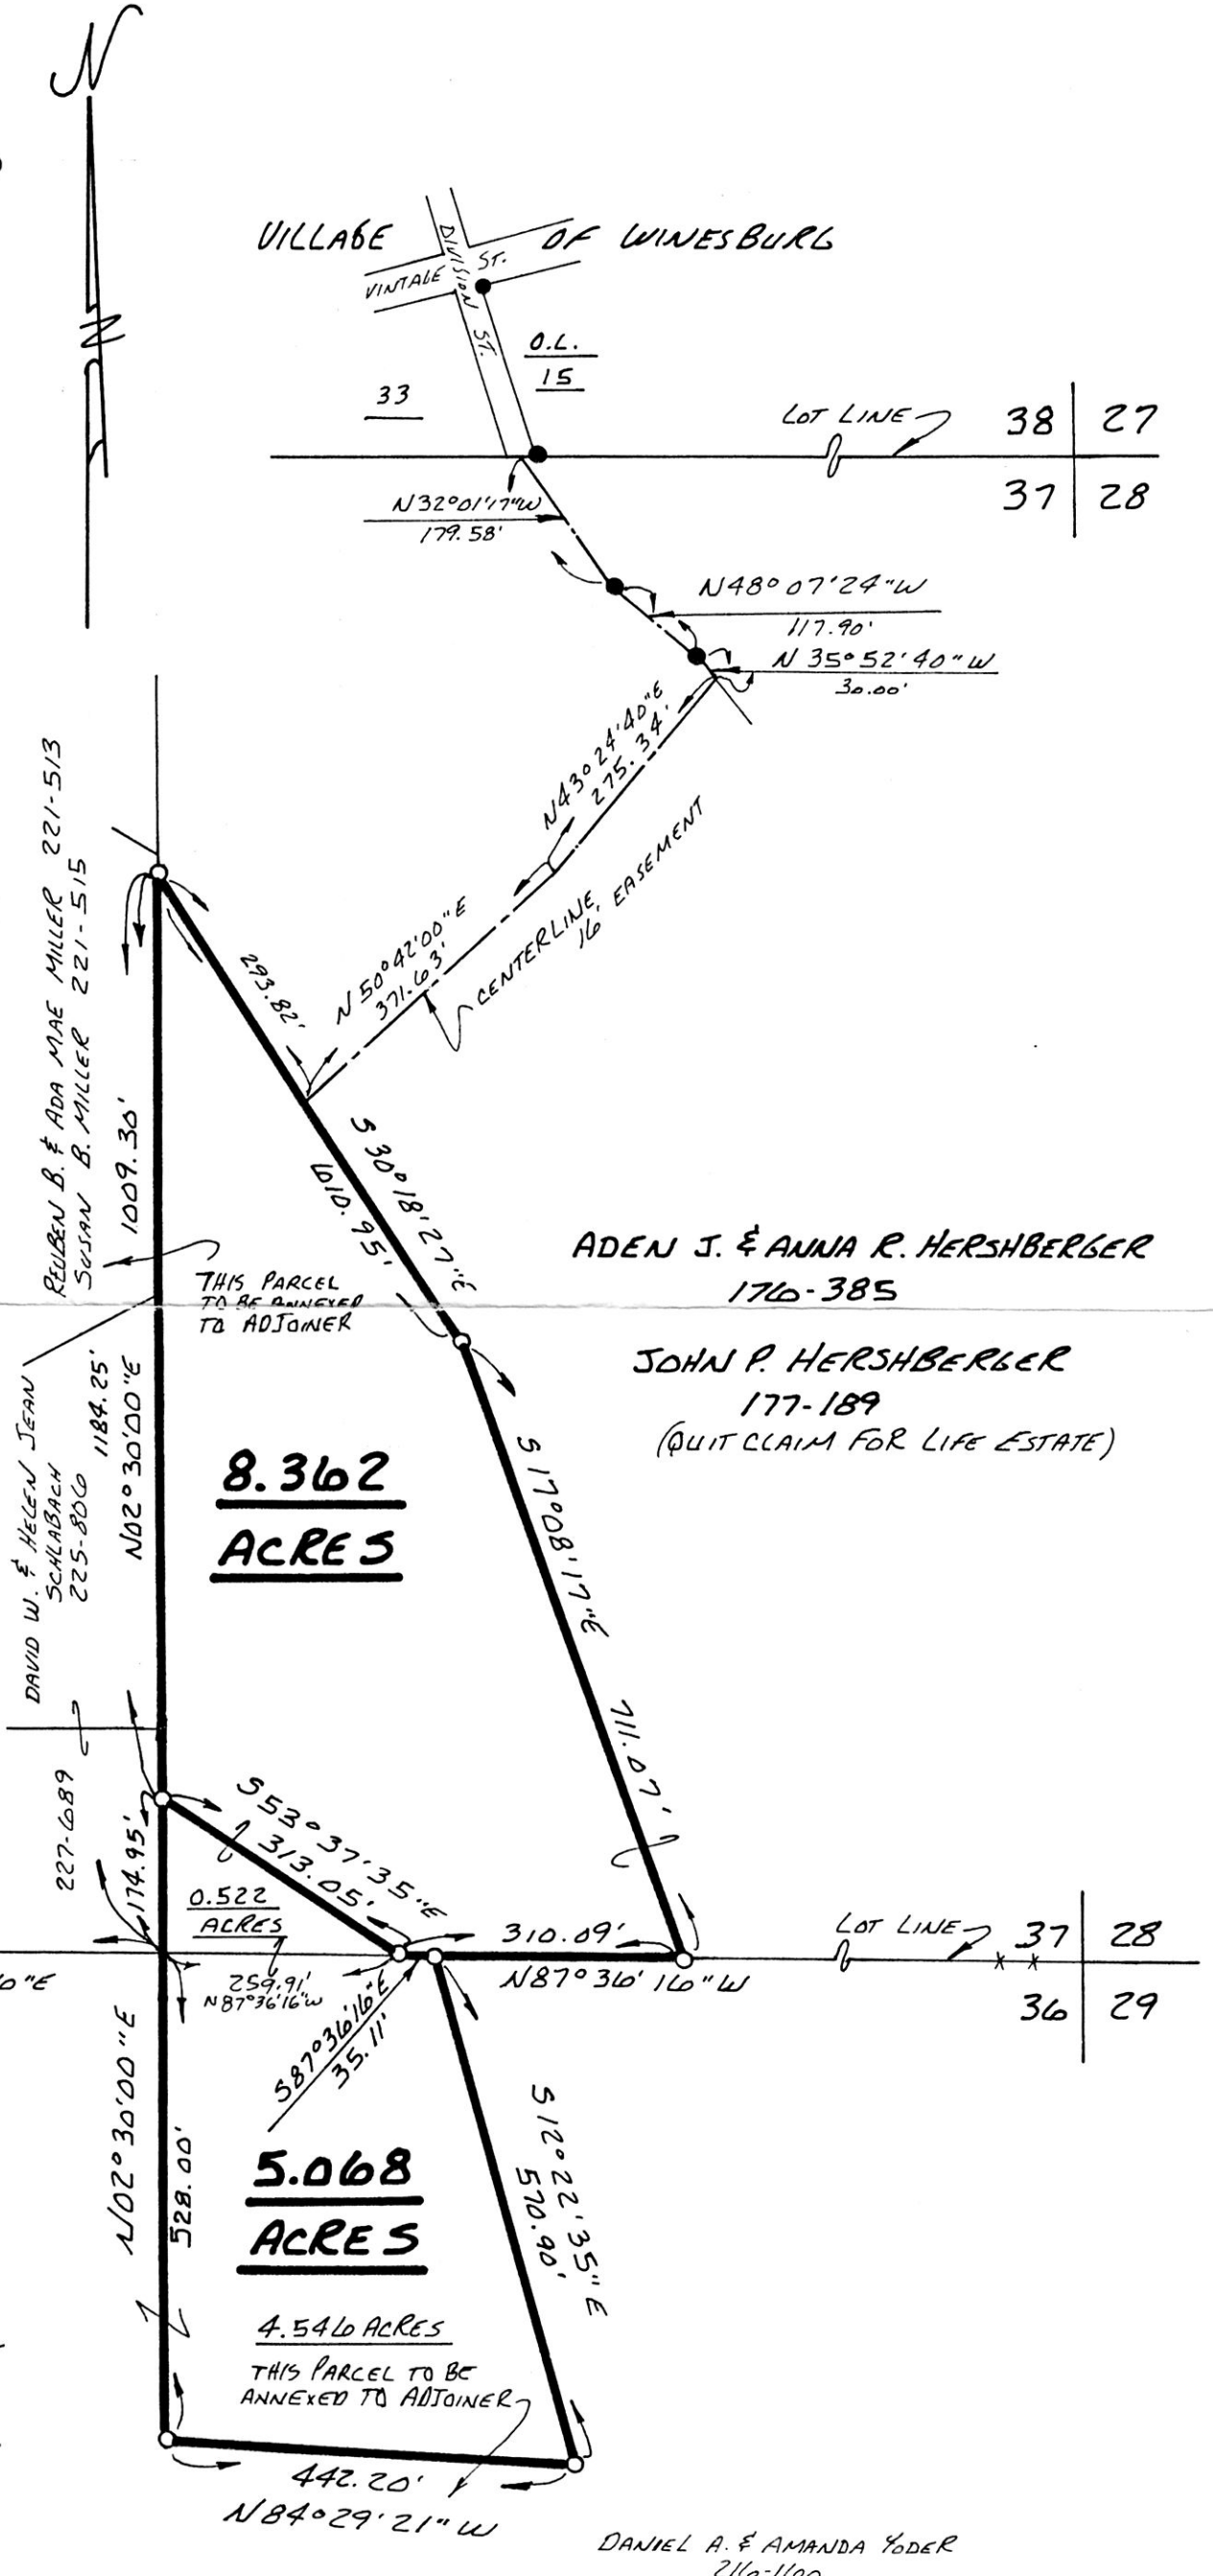

I CERTIFY THIS SURVEY TO BE CORRECT TO THE BEST OF MY KNOWLEDGE.

Donald C. Baker  
 DONALD C. BAKER P.S. 6938  
 5958 T.R. 322  
 MILLERSBURG, OHIO 44654  
 PH. (216) 674-4788  
 OCTOBER 5, 1993

185818

JAN 12 1994 AT 11:05 A.M.  
 JAN 13 1994  
 Plat 14 412  
 Deed vol. 263 pg. 106 + 108  
 Surveyor Sally Miller  
 Laurel

INDEXED

PLAT APPROVED  
 1/11/94 B

49193-MLS