

KNOX TOWNSHIP  
 N.E. QTR. SECTION 24  
 T. 19N R. 15W  
 HOLMES COUNTY, OHIO

185902

#20.00 p.d.




SCALE: 1" = 200'

- STONE FOUND
- ▲ R.R. SPIKE FOUND
- IRON PIN FOUND
- △ R.R. SPIKE SET
- 5/8" RE BAR WITH I.D. CAP SET
- I.D. CAP MARKED "BAKER 6938"

REFERENCES:

DEED VOL. 253 PAGE 498  
 DEED VOL. 180 PAGE 558  
 SURVEY RECORD 3 PAGE 259  
 PLAT VOL. 14 PAGE 372

BEARINGS FROM PLAT VOL. 12 PAGE 797

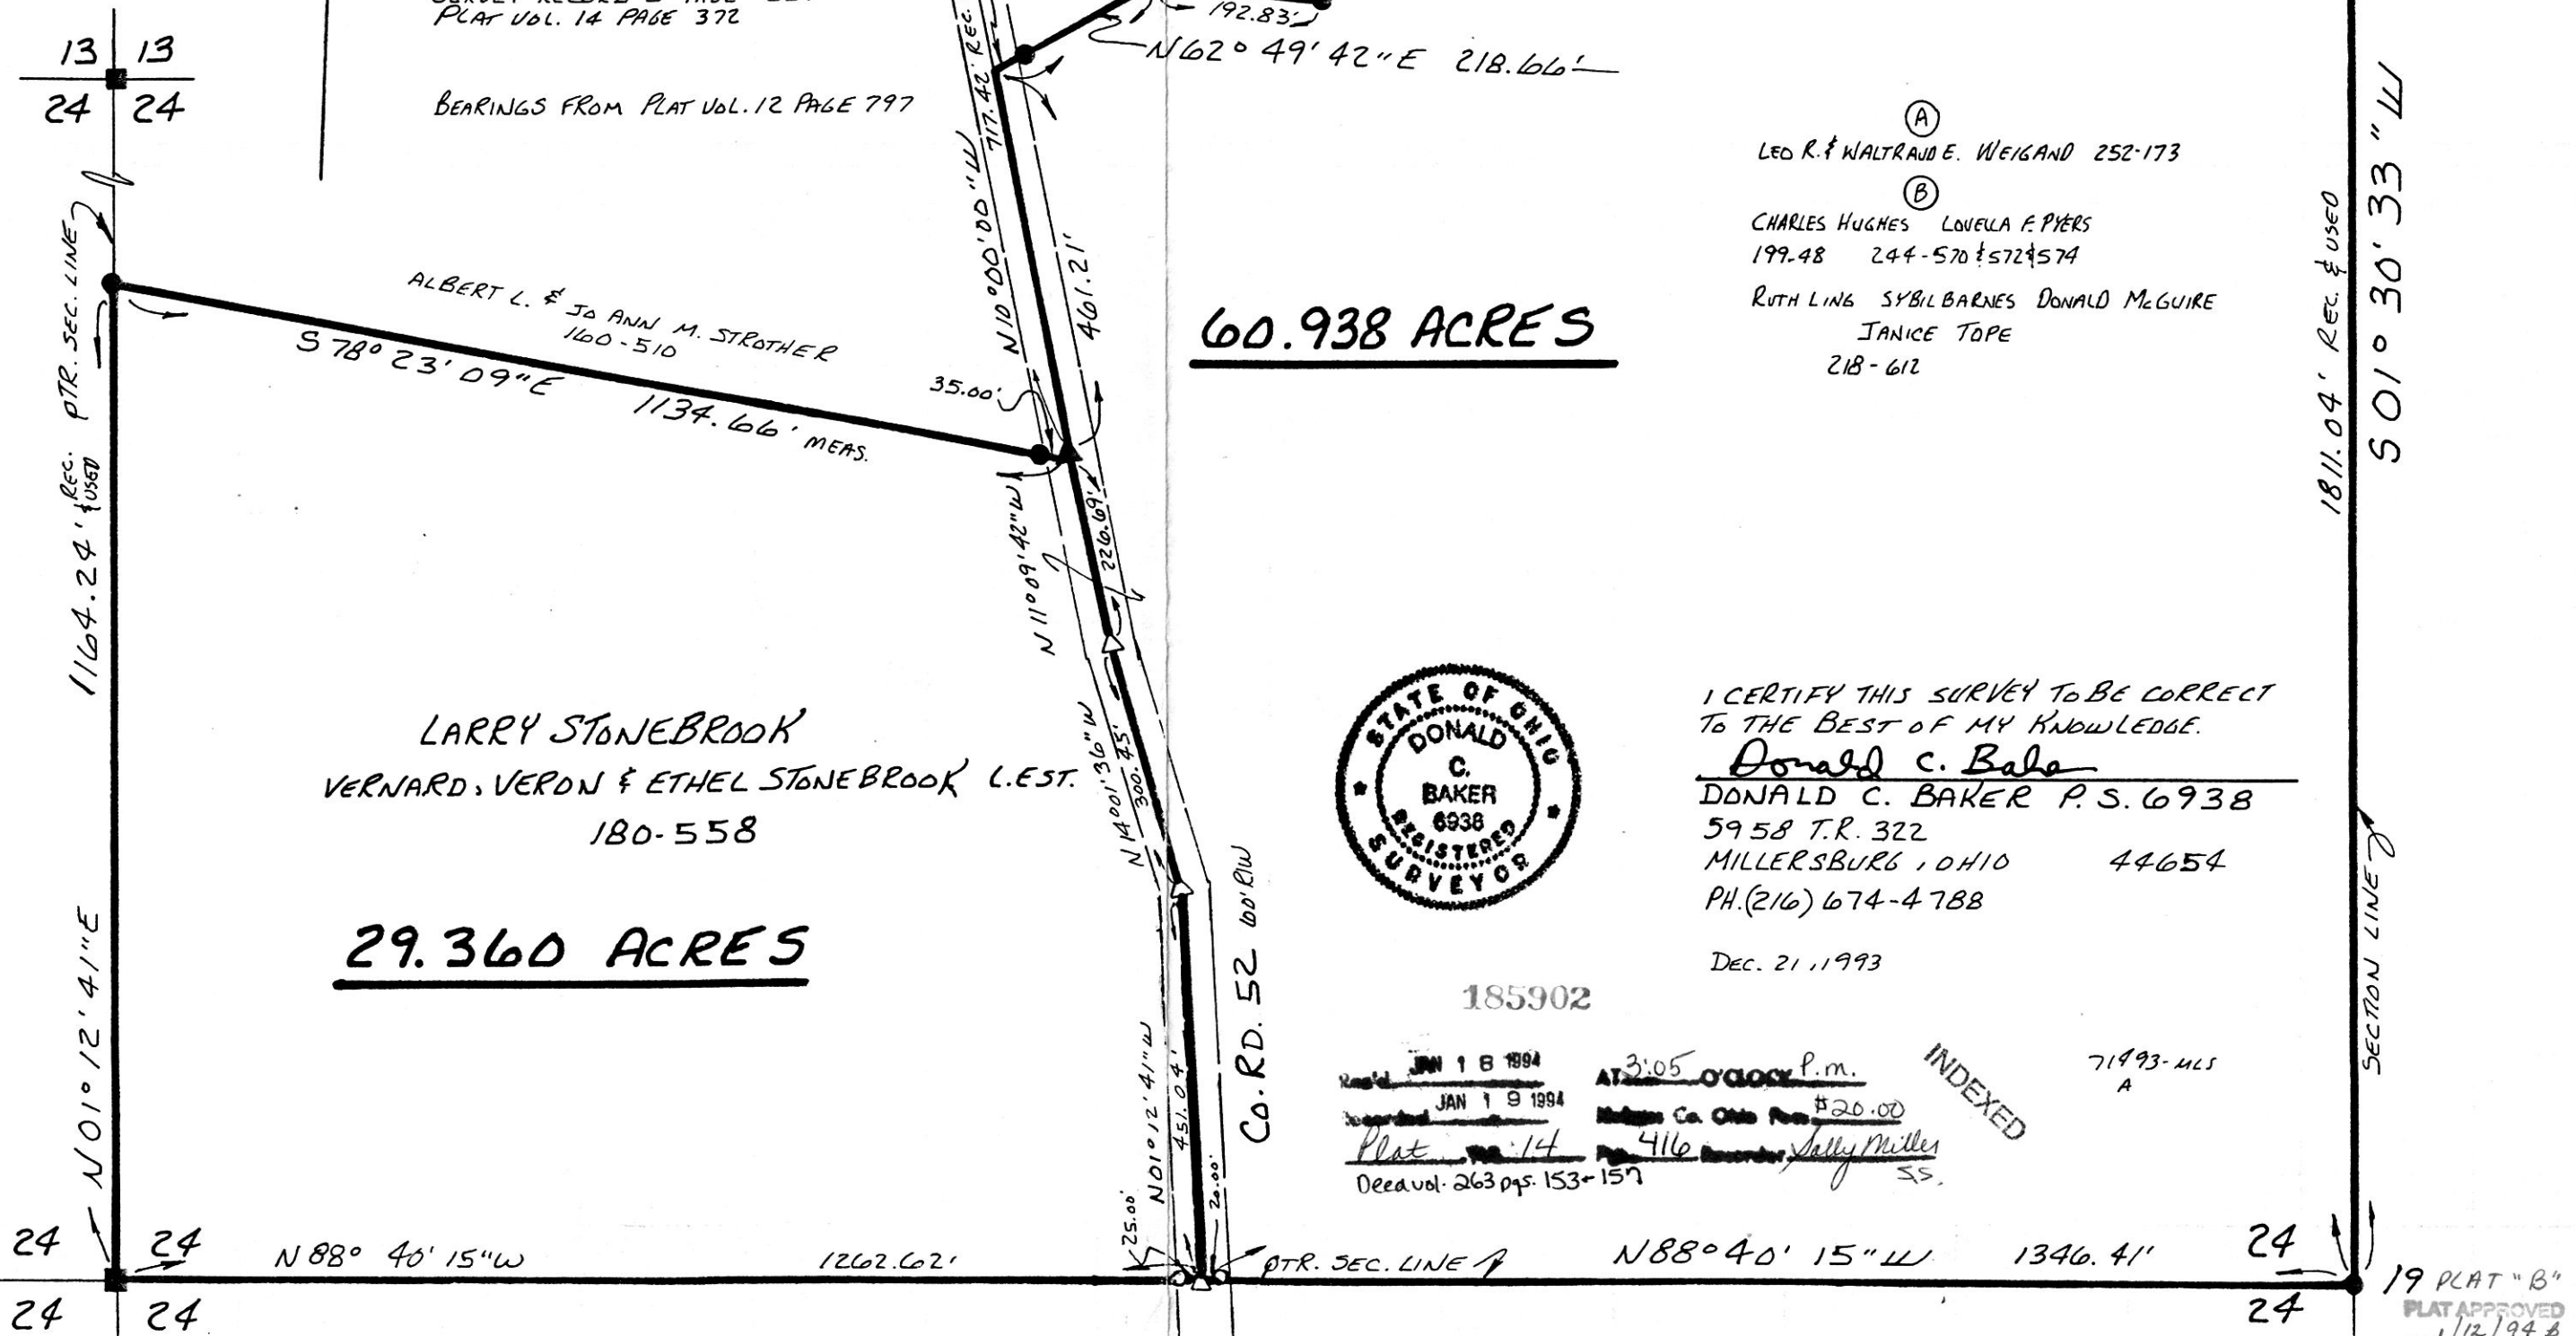

LEROY D. & JOSEPHINE DAVIS  
 186-754 220-573  
 — N 10° 15' 20" W 99.24' —  
 — N 10° 15' 20" W 89.70' —  
 706.20' REC. 708.91' MEAS.  
 N 84° 00' 00" E 172.91' —  
 N 02° 14' 01" E 96.16' —  
 N 49° 29' 24" E 73.70' —  
 N 25° 21' 34" E 101.15' —  
 S 81° 59' 24" E 192.83' —  
 N 62° 49' 42" E 218.66' —

DAVID & DIANE FRIEDRICH  
 253-498

ALBERT L. & JO ANN M. STRATHER  
 160-510

LARRY STONEBROOK  
 VERNARD, VERON & ETHEL STONEBROOK L.E.S.  
 180-558

(A)  
 LEO R. & WALTRAUDE WEIGAND 252-173  
 (B)  
 CHARLES HUGHES LOVELLA F. PYERS  
 199-48 244-570 & 572 & 574  
 RUTH LING SYBIL BARNES DONALD McGUIRE  
 JANICE TOPE  
 218-612

60.938 ACRES

29.360 ACRES



I CERTIFY THIS SURVEY TO BE CORRECT  
 TO THE BEST OF MY KNOWLEDGE.  
Donald C. Baker  
 DONALD C. BAKER P.S. 6938  
 5958 T.R. 322  
 MILLERSBURG, OHIO 44654  
 PH. (216) 674-4788

DEC. 21, 1993

185902

Recorded JAN 18 1994 AT 3:05 O'CLOCK P.M.  
 Indexed JAN 19 1994 INDEXED 71993-415 A  
 Plat Vol. 14 Page 416 Deed vol. 263 pgs. 153-157  
 Deed vol. 263 pgs. 153-157

VOL 14 PAGE 416

19 PLAT "B"  
 PLAT APPROVED  
 1/12/94 B