


185932

MECHANIC TOWNSHIP
3RD. QTR. LOTS 31 & 32
T-8N; R-6W
HOLMES COUNTY, OHIO

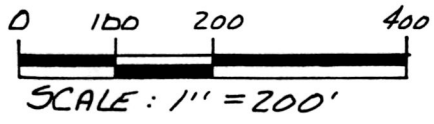

- STONE FOUND
- 5/8" RE BAR WITH I.D. CAP SET I.D. CAP MARKED "BAKER 6938"

REFERENCES:


DEED Vol. 245 PAGE 985
 DEED Vol. 223 PAGE 962
 DEED Vol. 139 PAGE 284
 DEED Vol. 231 PAGE 662
 BEARINGS FROM DEED Vol 139 PAGE 284



I CERTIFY THIS SURVEY TO BE CORRECT TO THE BEST OF MY KNOWLEDGE.

Donald C Baker
 DONALD C. BAKER P.S. 6938
 5958 T.R. 322
 MILLERSBURG, OHIO 44654
 PH. (216) 674-4788
 OCTOBER 23, 1992

46192-MLS

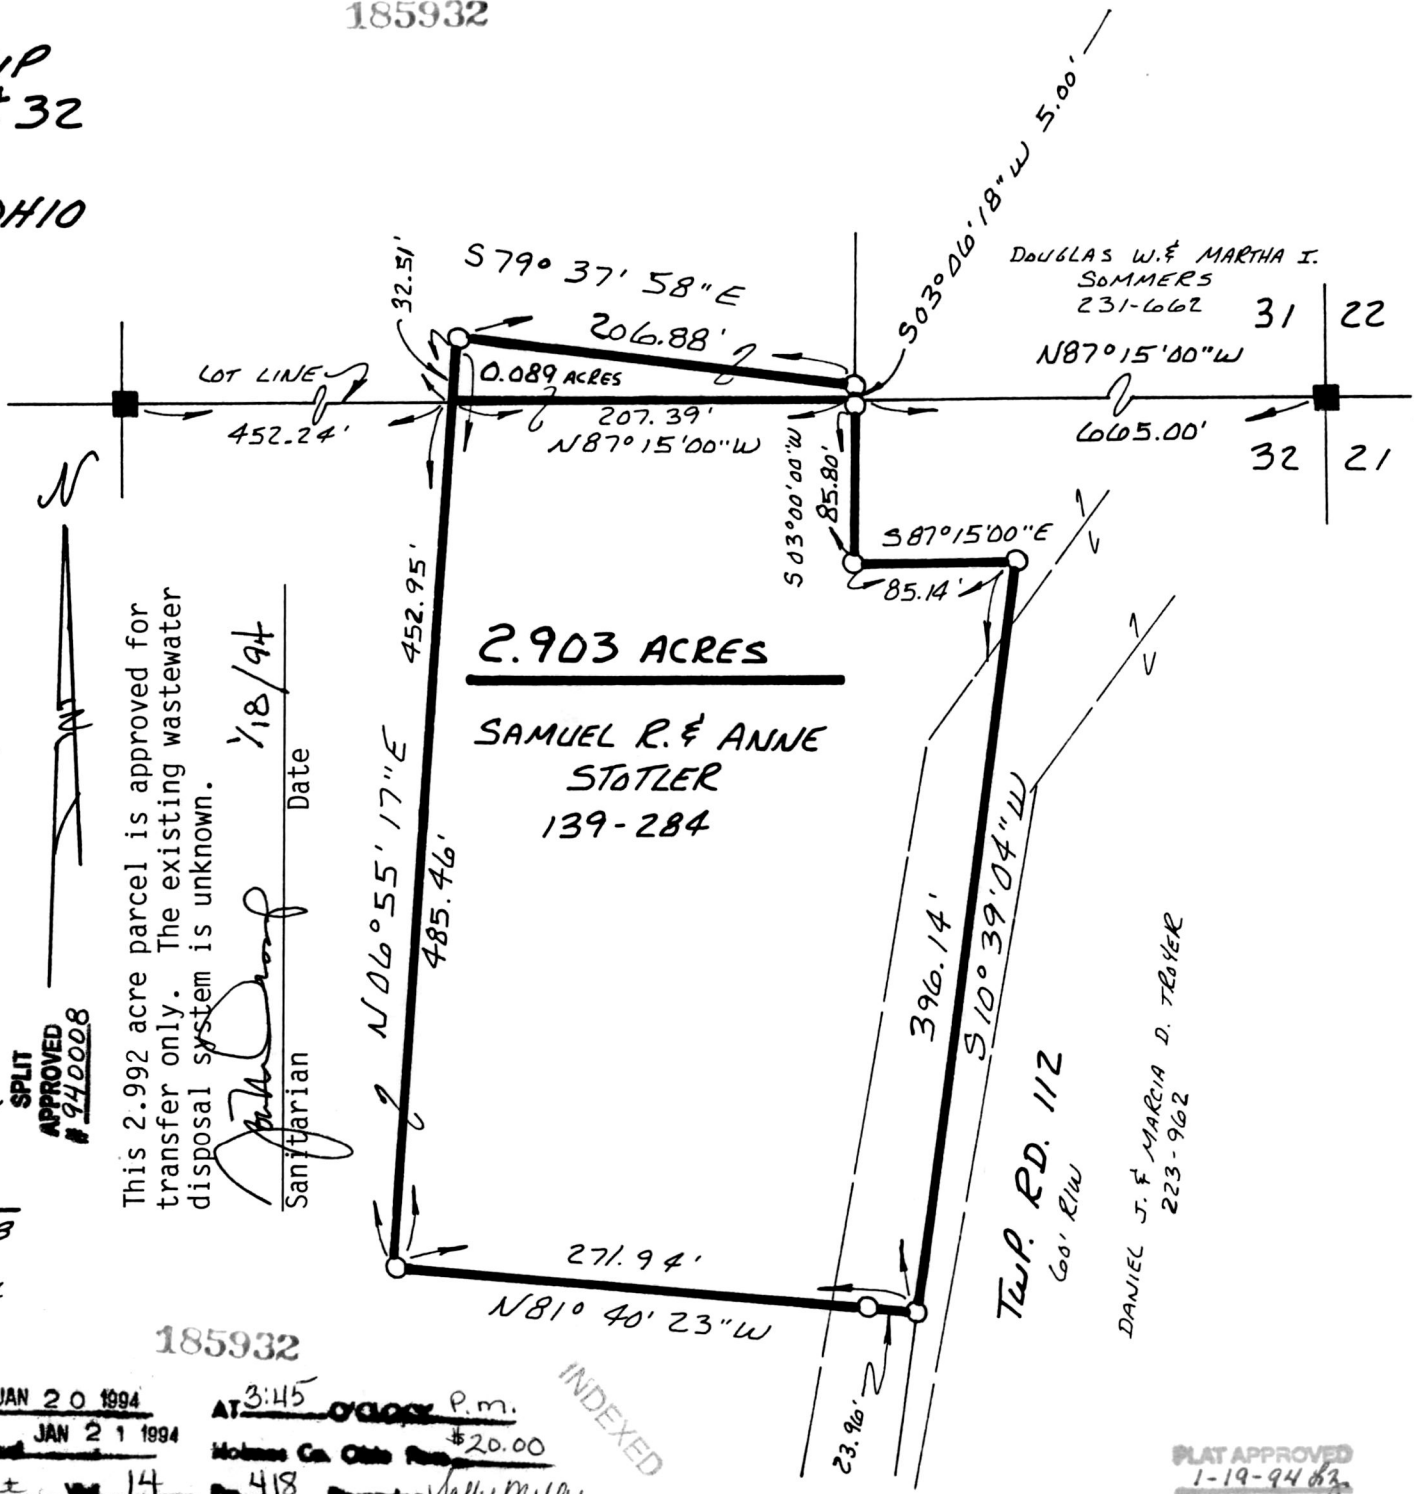

This 2.992 acre parcel is approved for transfer only. The existing wastewater disposal system is unknown.

Daniel J. F. TROYER 1/18/94
 Sanitarian Date

SPLIT APPROVED # 940008

185932

Recorded JAN 20 1994 AT 3:45 P.M.
 Recorded JAN 21 1994 Holmes Co. Ohio Fee \$20.00
 Plat Vol. 14 Pg. 418 Recorder Jolly Miller
 Deed vol. 263 Pgs 179-183

INDEXED

DANIEL J. F. MARCIA D. TROYER
 223-962

PLAT APPROVED
 1-19-94

VOL 14 PAGE 418