
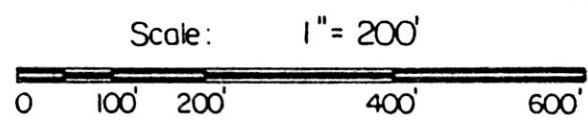
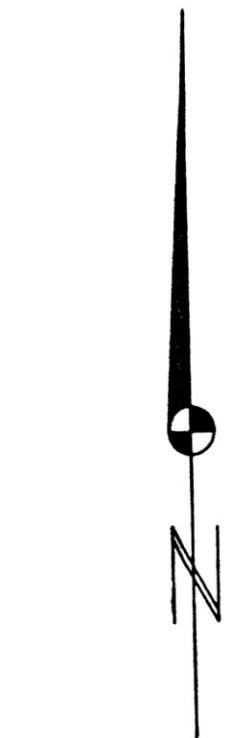


SURVEY PLAT

SE QUARTER of SECTION 26
 NE QUARTER of SECTION 35
 NW QUARTER of SECTION 35
 T-20-N, R-15-W
 Washington Township
 HOLMES COUNTY, OHIO

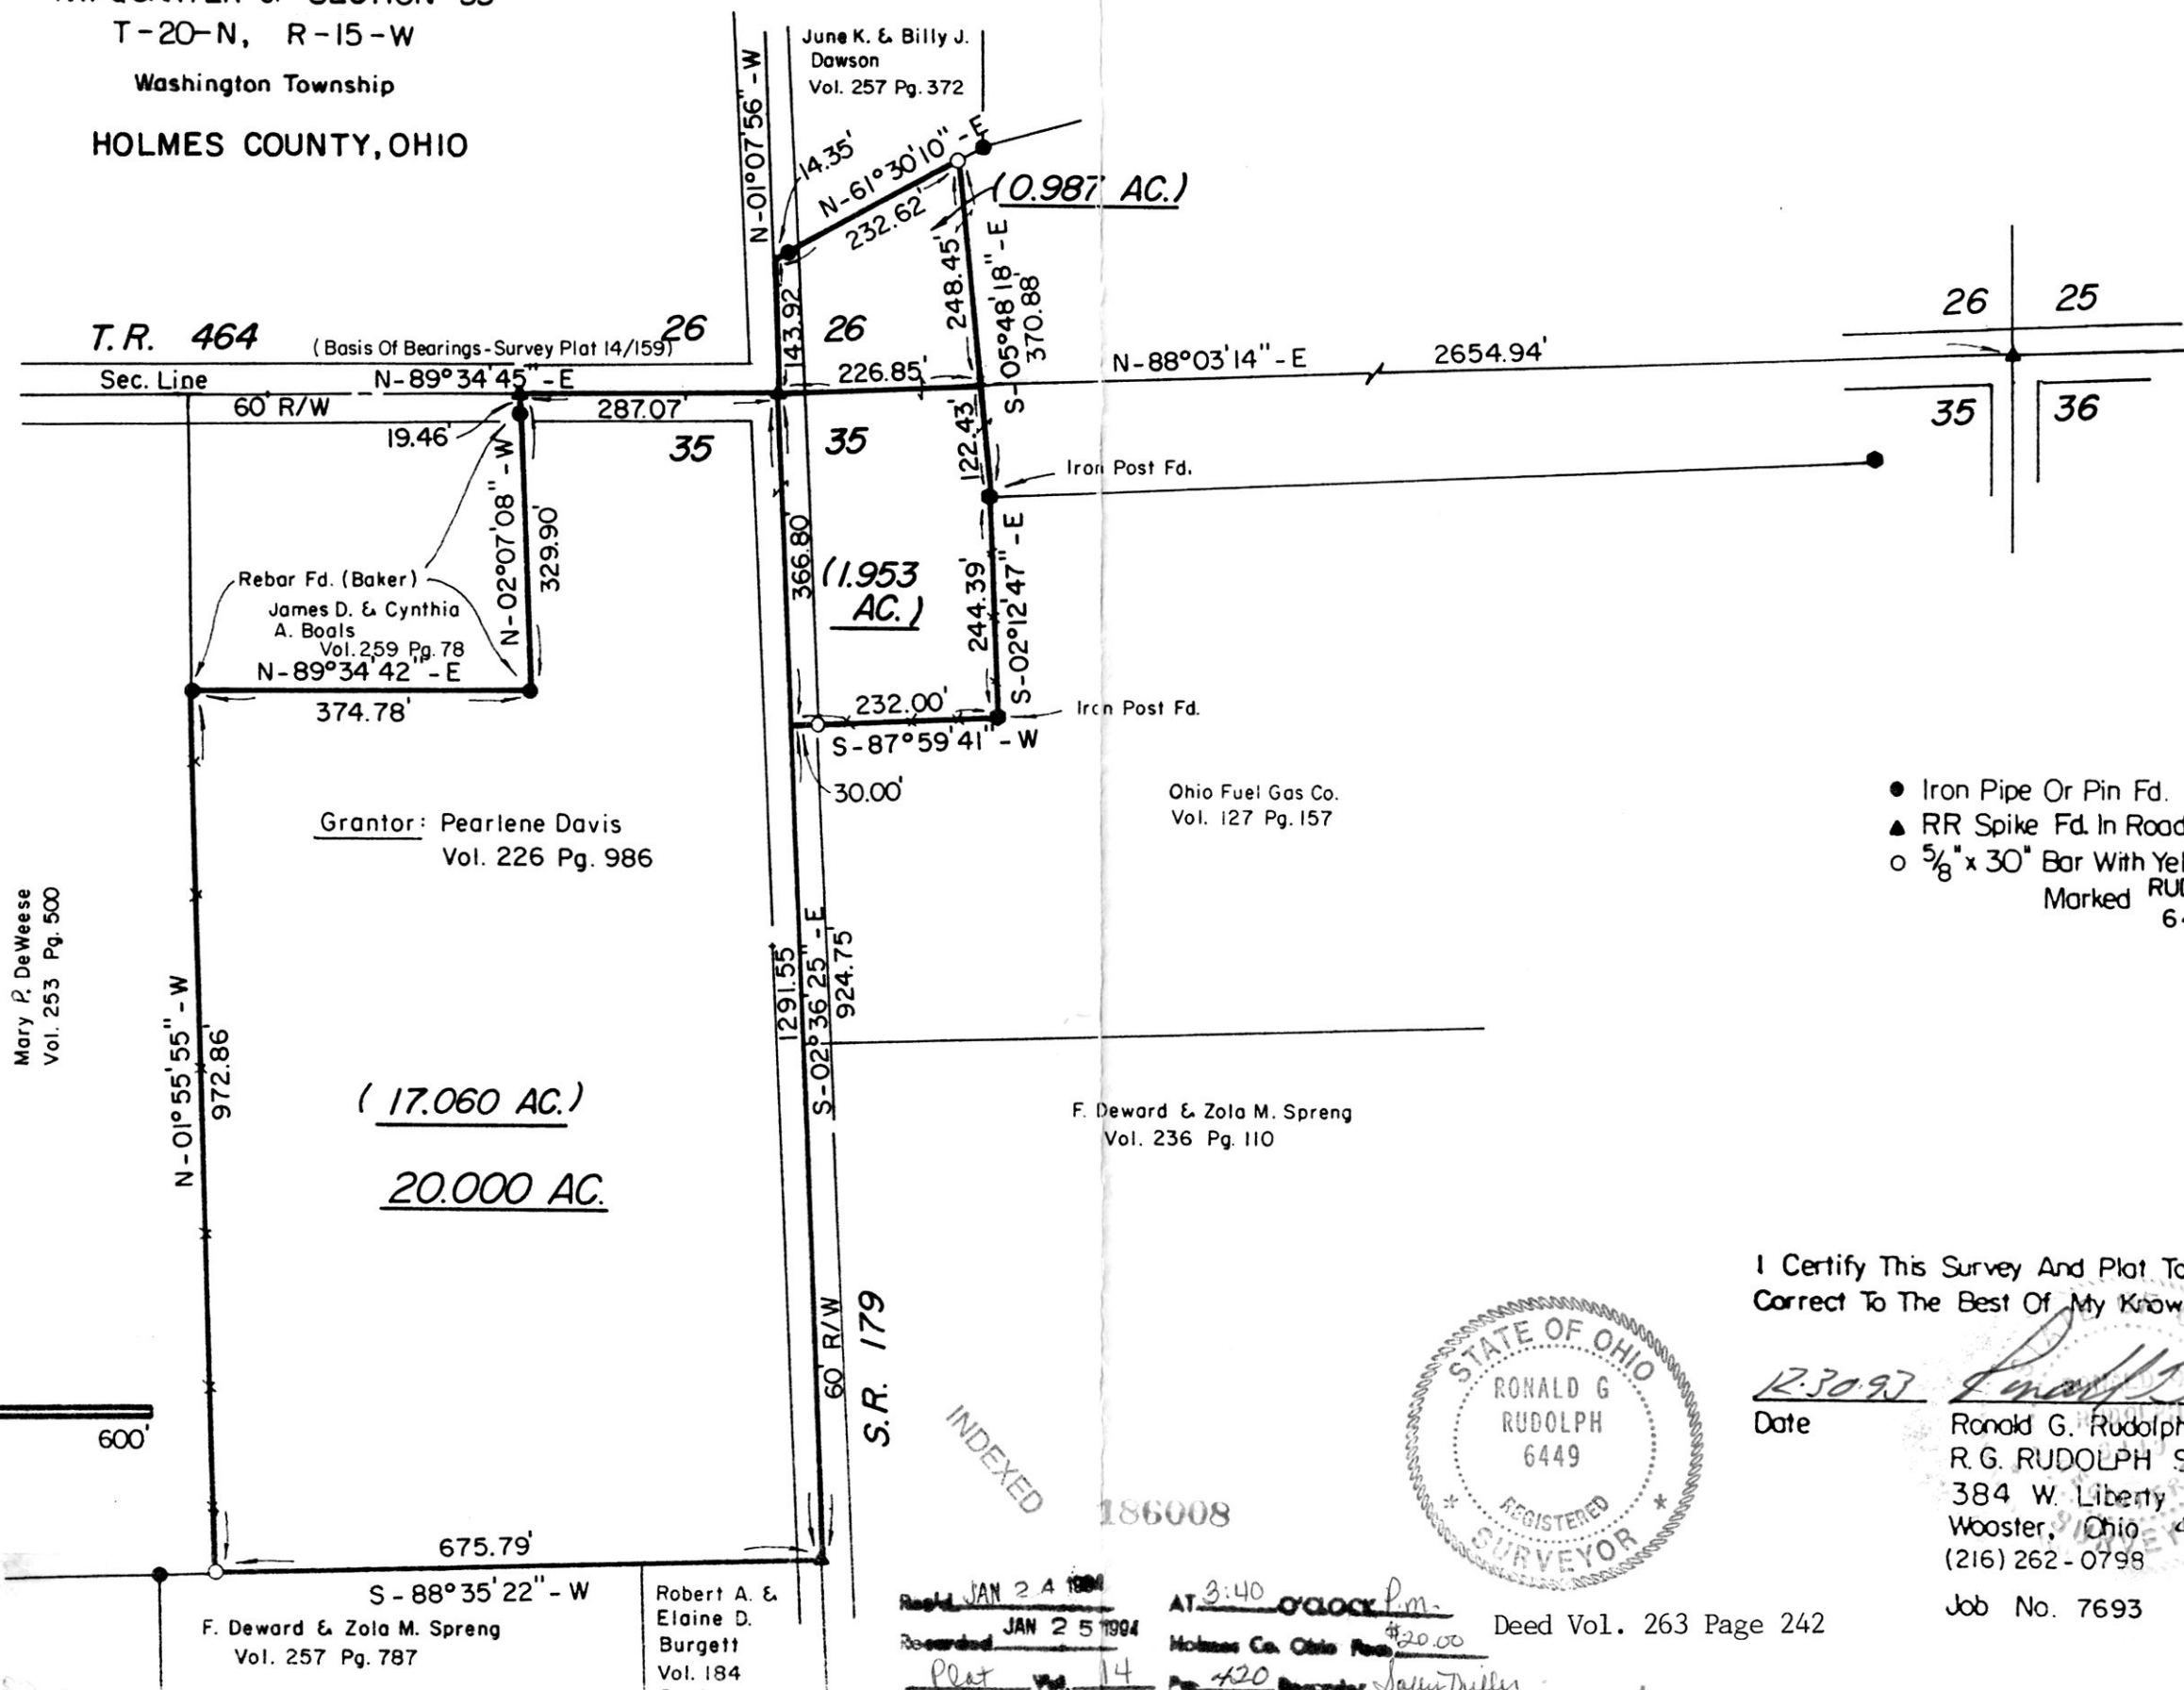

- Iron Pipe Or Pin Fd.
- ▲ RR Spike Fd. In Roadway
- 5/8" x 30" Bar With Yellow Plastic Cap Marked RUDOLPH Set 6449

Mary P. DeWeese
 Vol. 253 Pg. 500

Grantor: Pearlene Davis
 Vol. 226 Pg. 986

Ohio Fuel Gas Co.
 Vol. 127 Pg. 157

F. Deward & Zola M. Spreng
 Vol. 236 Pg. 110

F. Deward & Zola M. Spreng
 Vol. 257 Pg. 787

Robert A. & Elaine D. Burgett
 Vol. 184 Pg. 303



I Certify This Survey And Plat To Be Correct To The Best Of My Knowledge.

Date 12-30-93
 Ronald G. Rudolph P.S. No 6449
 R. G. RUDOLPH SURVEYING, INC.
 384 W. Liberty St.
 Wooster, Ohio 44691
 (216) 262-0798
 Job No. 7693

INDEXED

186008

Recorded JAN 24 1994 AT 3:40 O'CLOCK P.M.
 Recorded JAN 25 1994 Holmes Co. Ohio Fee \$20.00 Deed Vol. 263 Page 242
 Plat Vol. 14 Pg. 420 Recorder *Jenny Miller*

PLAT APPROVED
 1/24/94

14 PAGE 420