

HARDY TOWNSHIP
3RD. QTR. LOT 20
T-9N; R-7W
HOLMES COUNTY, OHIO



SCALE: 1" = 200'


- IRON PIN FOUND
- 5/8" REBAR WITH I.D. CAP SET I.D. CAP MARKED "BAKER 6938"

REFERENCES:

- DEED VOL. 177 PAGE 243
- DEED VOL. 244 PAGE 57
- DEED VOL. 246 PAGE 692
- PLAT VOL. 12 PAGE 396

186056

INDEXED

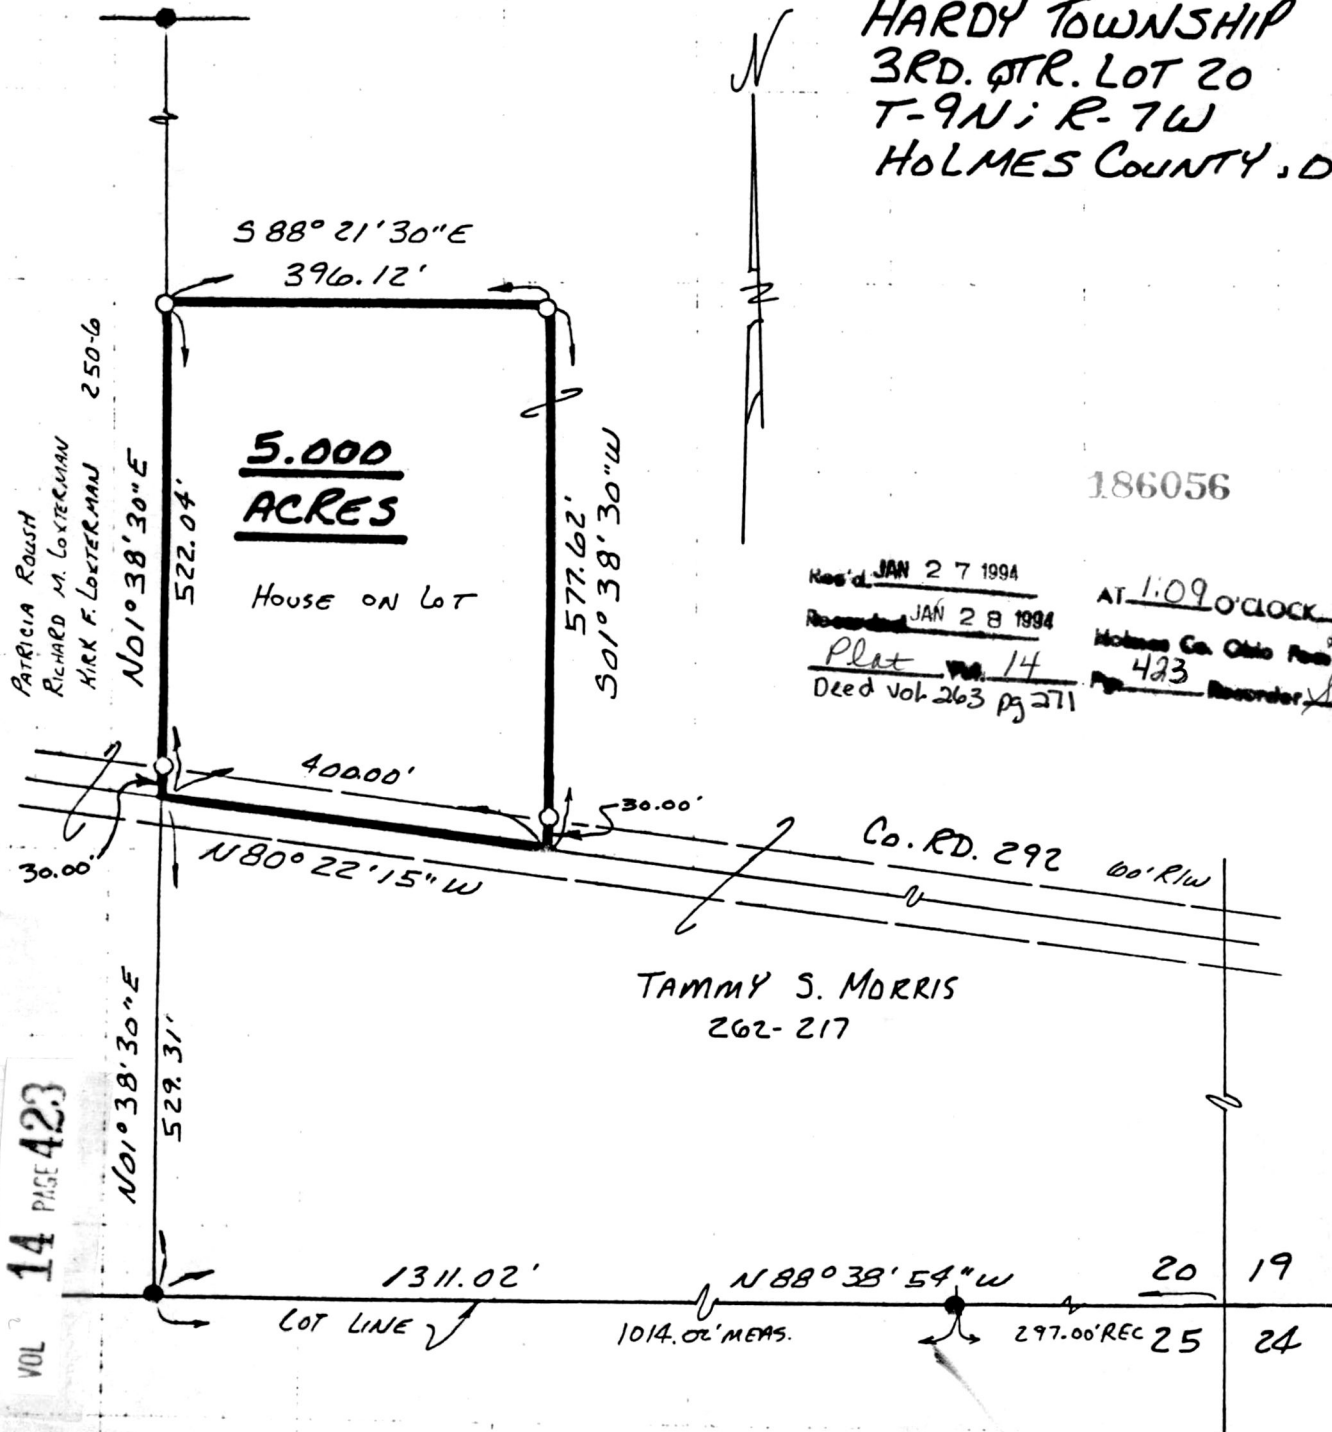

Rec'd JAN 27 1994


Recorded JAN 28 1994

Plot No. 14
Deed Vol. 263 pg 271

AT 1:09 o'clock P.M.

Holmes Co. Ohio Fee #20.00

Pg. 423 Recorder Sally Miller
Midland

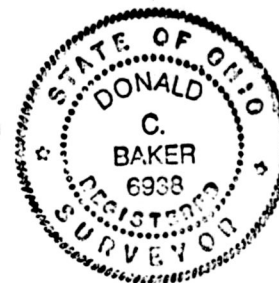

I CERTIFY THIS SURVEY TO BE
CORRECT TO THE BEST OF MY
KNOWLEDGE.

Donald C. Baker

DONALD C. BAKER P.S. 6938
5958 T.R. 322
MILLERSBURG, OHIO 44654
PH. (216) 674-4788

Nov. 19, 1993

59293-MLS

PLAT APPROVED
1/27/94

VOL 14 PAGE 423