


PCL 1WD \$20.00 pd.

CEA
CIVIL ENGINEERING
ASSOCIATES


9015 Antares Avenue
Columbus, Ohio 43240
Tel 614.433.9015
Fax 614.433.9513

HOL-62-16.75 0.240 Acres

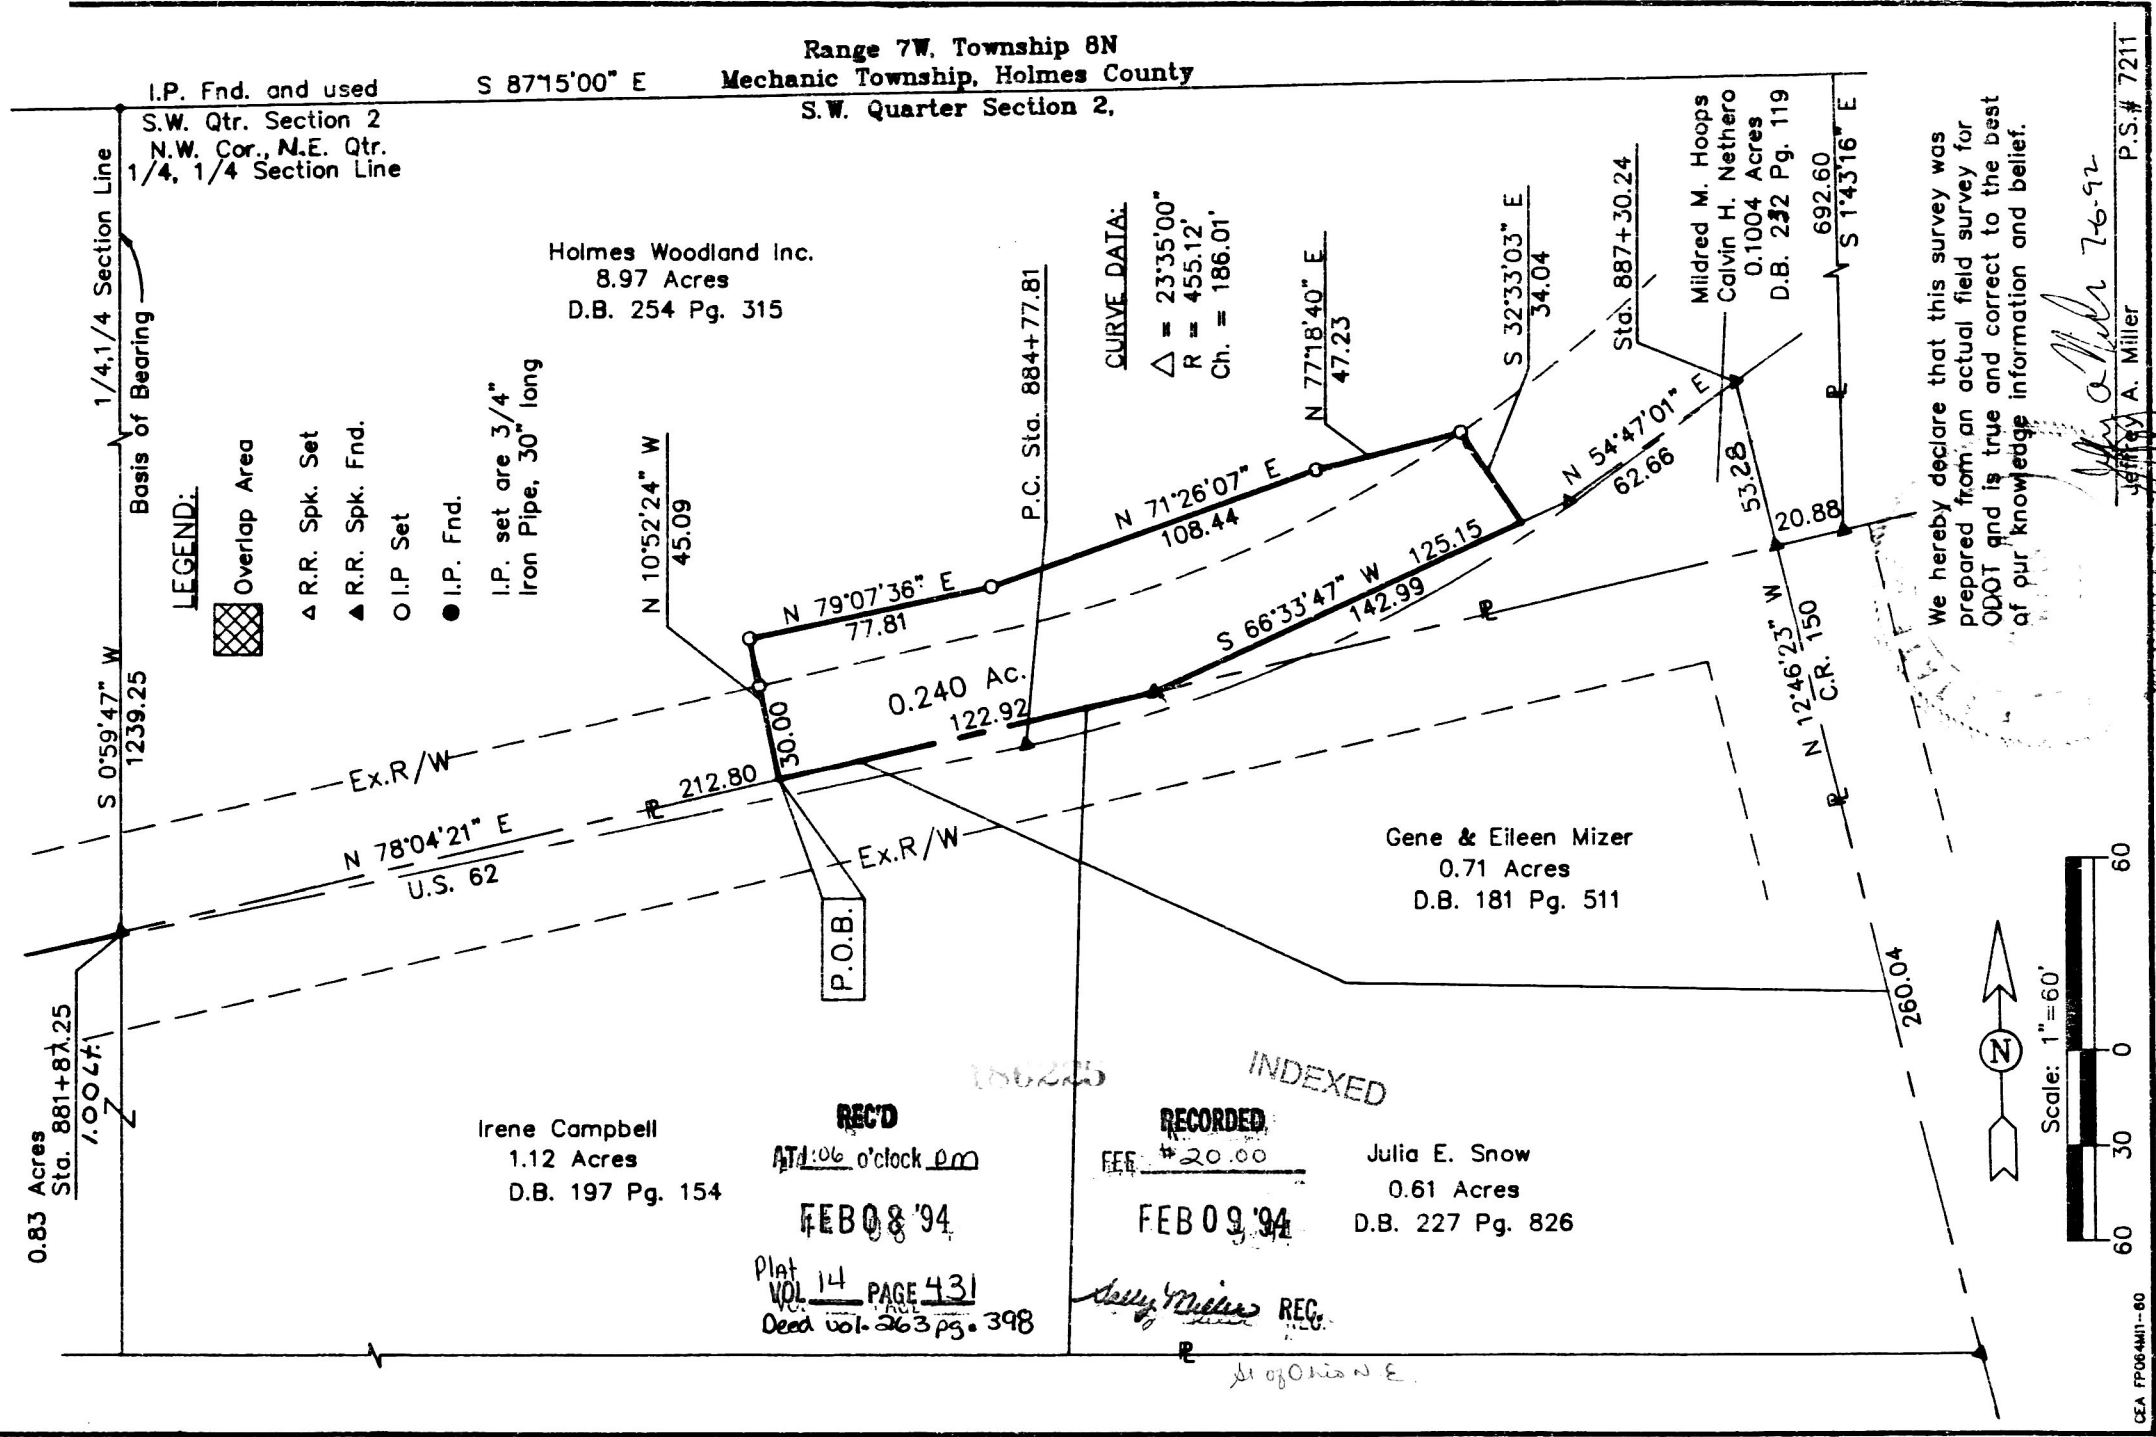

We hereby declare that this survey was prepared from an actual field survey for ODOT and is true and correct to the best of our knowledge information and belief.

Jeffrey A. Miller
Jeffrey A. Miller
P.S.# 7211

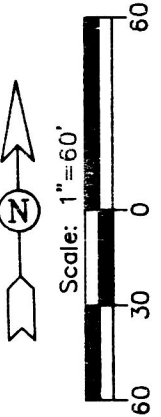

REC'D
AT 1:06 o'clock PM
FEB 08 '94
Plat 14
VOL PAGE 431
Deed vol. 263 pg. 398

INDEXED
RECORDED
FEE \$20.00
FEB 09 '94
Julia E. Snow
0.61 Acres
D.B. 227 Pg. 826