



186270

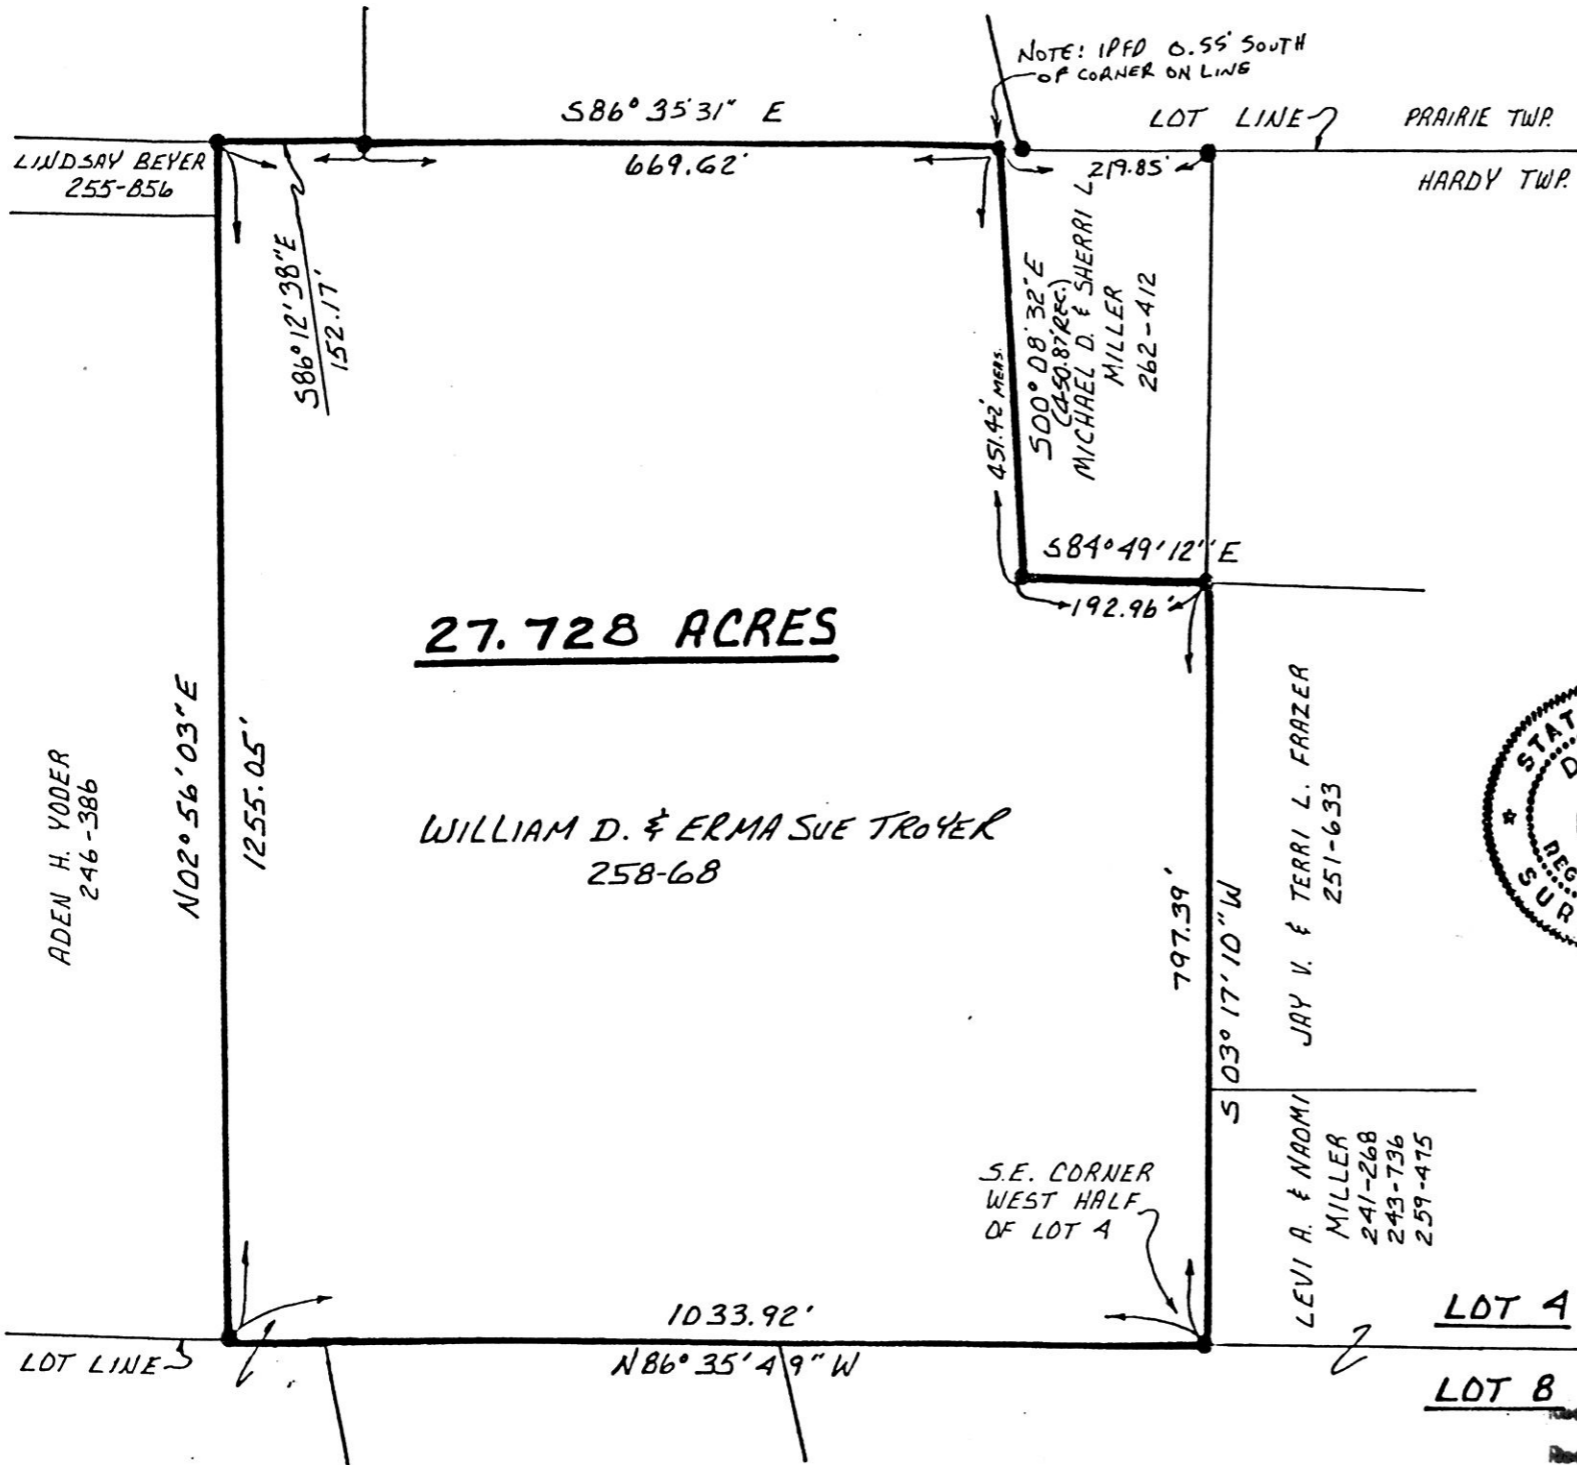

HARDY TOWNSHIP
 1ST. QTR. LOT 4
 T-9N ; R-7W
 HOLMES COUNTY, OHIO

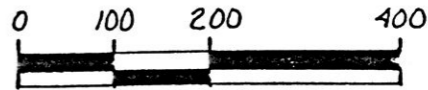


SCALE: 1" = 200'

- IRON PIN FOUND
- 5/8" REBAR WITH I.D. CAP SET. I.D. CAP MARKED "BAKER 6938."

REFERENCES:

- DEED VOL. 258 PAGE 68
- DEED VOL. 262 PAGE 412
- DEED VOL. 255 PAGE 856
- DEED VOL. 246 PAGE 386
- DEED VOL. 241 PAGE 268
- DEED VOL. 243 PAGE 736
- DEED VOL. 259 PAGE 475
- DEED VOL. 251 PAGE 633
- PLAT VOL. 9 PAGE 99
- BEARINGS FROM PLAT VOL. 9 PAGE 202

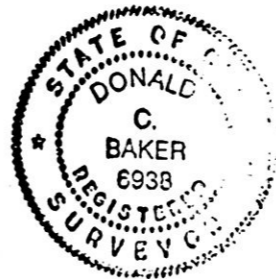

I CERTIFY THIS SURVEY TO BE CORRECT TO THE BEST OF MY KNOWLEDGE.

Donald C Baker
 DONALD C. BAKER P.S. 6938
 5958 T. R. 322
 MILLERSBURG, OHIO 44654
 PH: (216) 674-4788
 JANUARY 12, 1994

INDEXED

186270

1994-BEC

LOT 8 FEB 11 1994

AT 11:20 O'CLOCK A.M.

RECORDED FEB 14 1994

Holmes Co. Ohio Fee: \$20.00

PLAT APPROVED

Plat 14 Deed vol. 263 pg 425

Plat 435 Recorder: *Jolly Miller*

2/10/94

Laurel