


BERLIN TOWNSHIP  
N. E. QTR. SECTION 15  
T-9N ; R-5W  
HOLMES COUNTY, OHIO

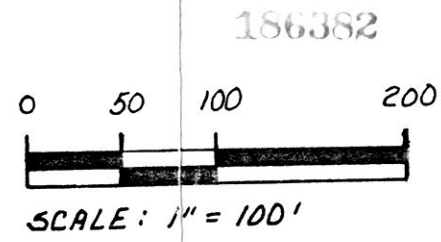


- IRON PIN FOUND
- ▲ R. R. SPIKE FOUND
- P. H. NAIL SET
- 5/8" REBAR WITH I. D. CAP SET.  
I. D. CAP MARKED "BAKER 6938."

154-120      182-460  
223-562

JOHN A. & KATIE MILLER  
212-941  
223-562

SEC. 6      SEC. 7  
SEC. 15      SEC. 14

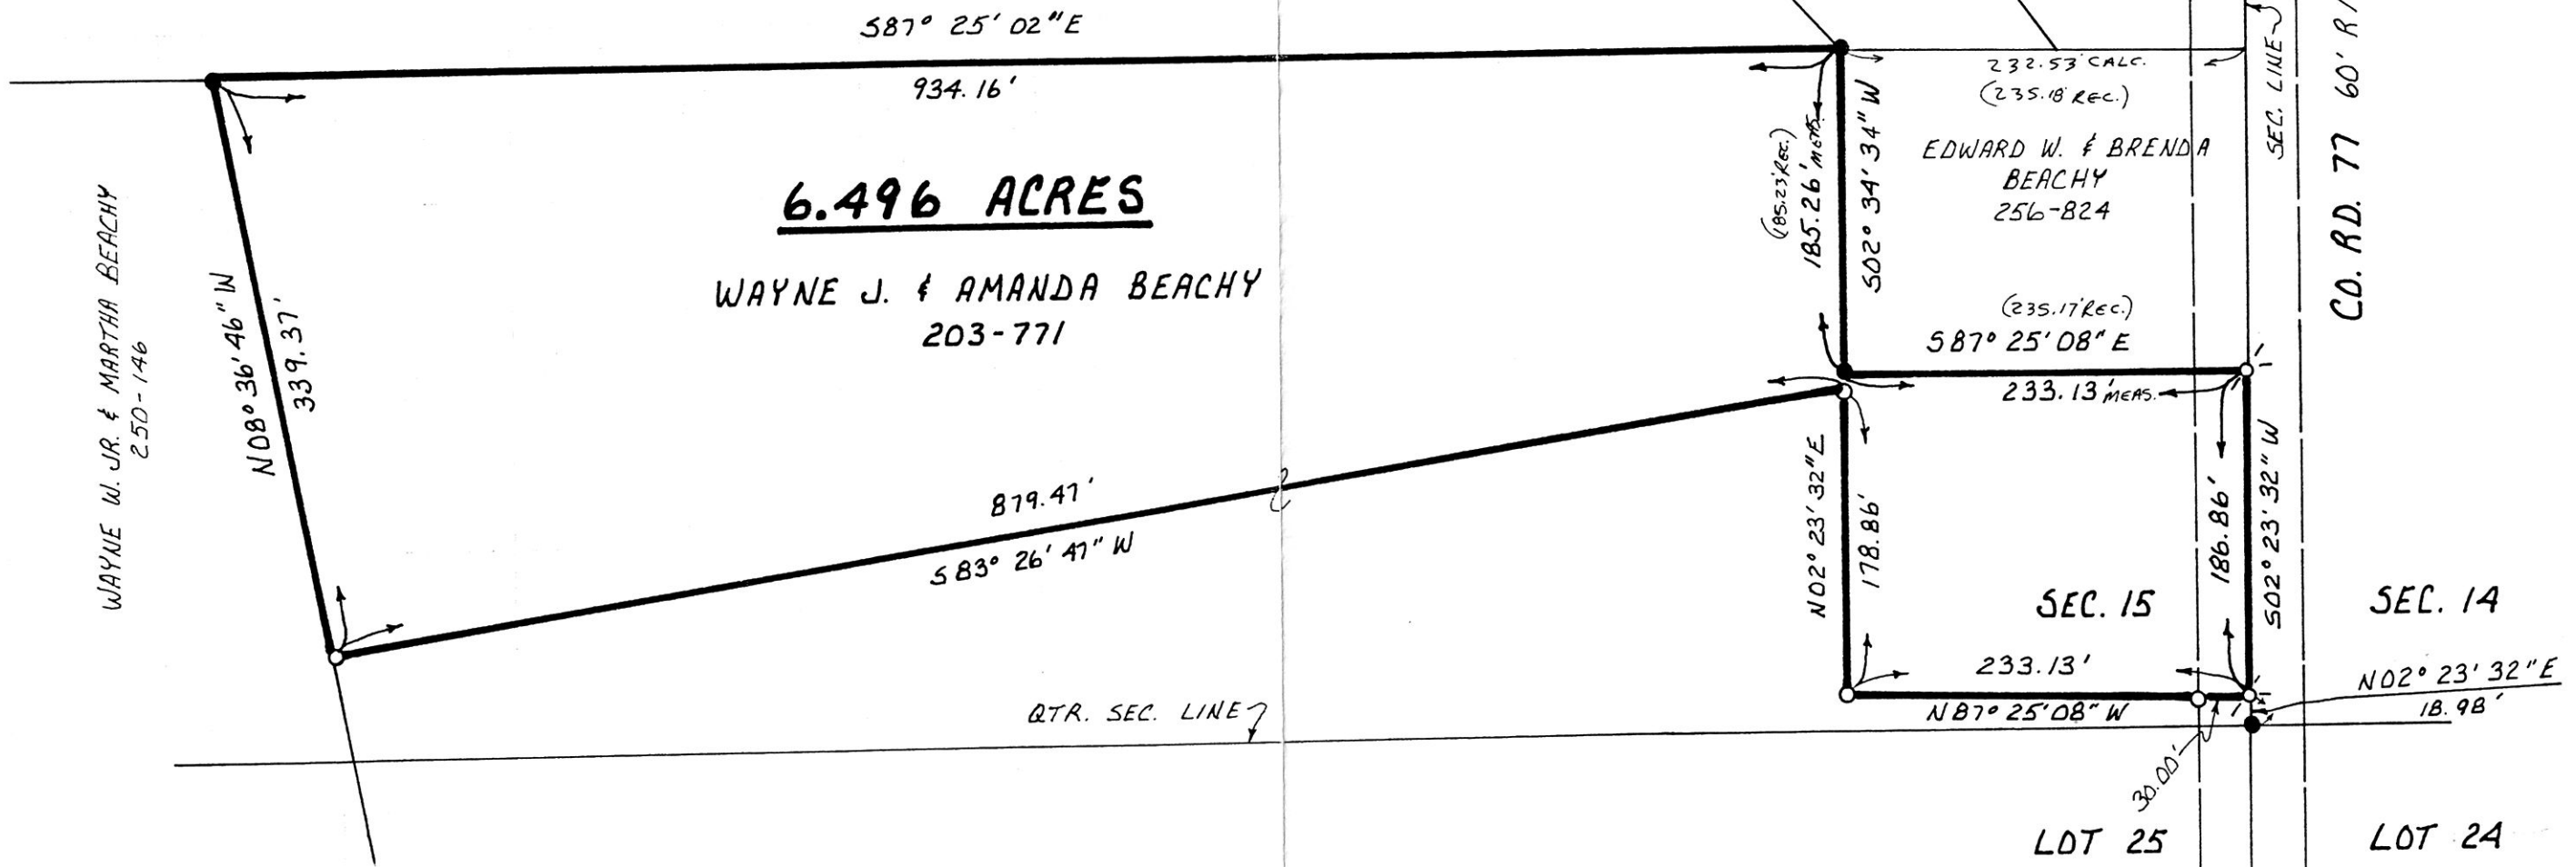

**6.496 ACRES**

WAYNE J. & AMANDA BEACHY  
203-771

EDWARD W. & BRENDA BEACHY  
256-824


(235.17' REC.)  
587° 25' 08" E

SEC. 15

SEC. 14

LOT 25

LOT 24

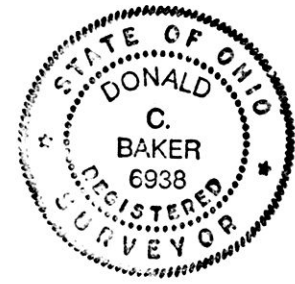

I CERTIFY THIS SURVEY TO BE CORRECT TO THE BEST OF MY KNOWLEDGE.

Donald C. Baker  
DONALD C. BAKER P.S. 6938  
595B T. R. 322  
MILLERSBURG, OHIO 44654  
PH: (216) 674-4788

NOVEMBER 8, 1993

**REFERENCES:**

- DEED VOL. 203 PAGE 771
- DEED VOL. 256 PAGE 824
- DEED VOL. 212 PAGE 941
- DEED VOL. 154 PAGE 120
- DEED VOL. 182 PAGE 460
- DEED VOL. 223 PAGE 562
- DEED VOL. 250 PAGE 146
- BEARINGS FROM - PLAT VOL. 12 PAGE 600

186382

REC'D  
AT 11:01 o'clock A.M.

RECORDED  
FEE \$20.00

FEB 22 '94

FEB 23 '94

VOL 14 PAGE 439  
Deed vol. 263 pg 500

Sally Miller REC.

PLAT APPROVED  
2/11/94 B