

SCALE: 1" = 60'


- IRON PIN FOUND
- STONE FOUND
- 5/8" REBAR WITH I.D. CAP SET. I.D. CAP MARKED "BAKER 6938."

MONROE TOWNSHIP
 1ST QTR. LDT 25
 T-9N; R-8W
 HOLMES COUNTY, OHIO

REFERENCES:

- DEED VOL. 120 PAGE 483
- DEED VOL. 193 PAGE 250
- DEED VOL. 251 PAGE 495

BEARINGS FROM PLAT VOL. 3 PAGE 39

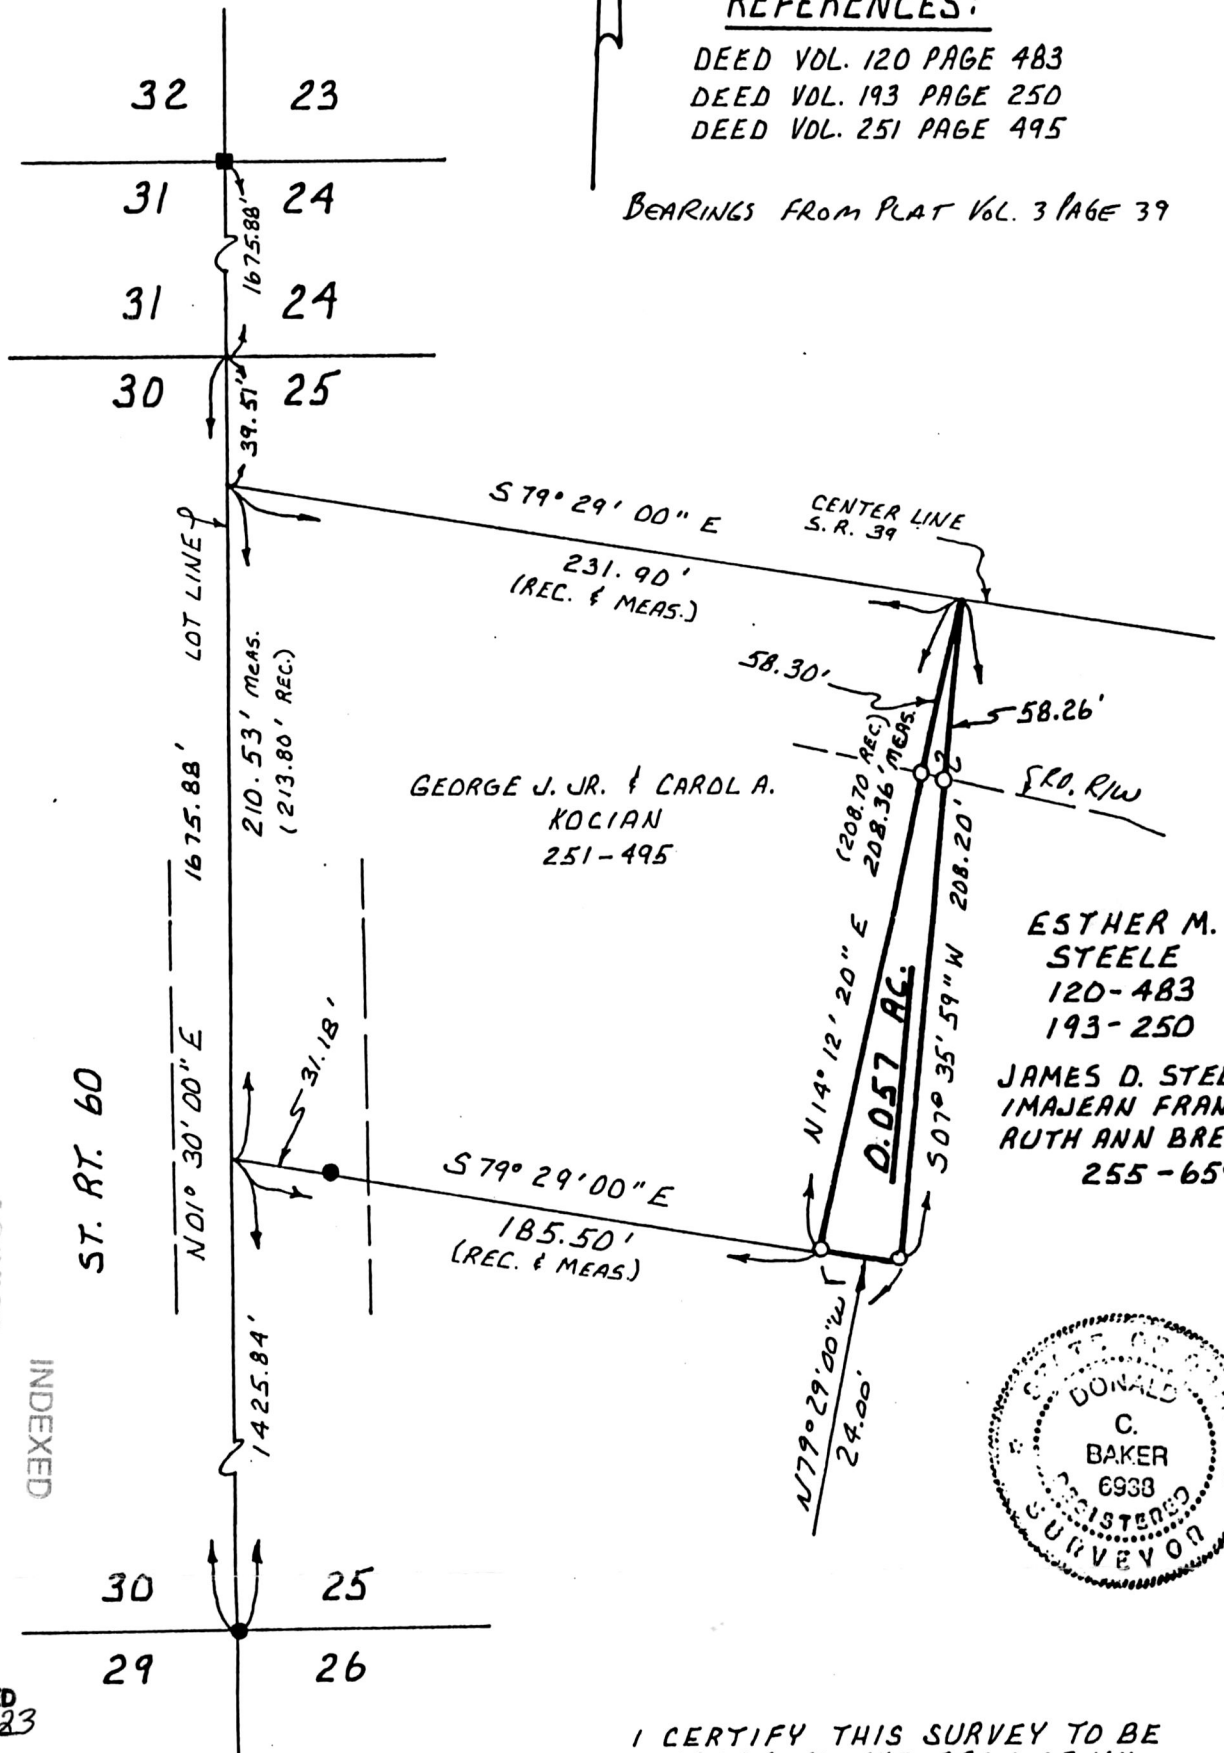

GEORGE J. JR. & CAROL A.
 KOCIAN
 251-495

ESTHER M.
 STEELE
 120-483
 193-250

JAMES D. STEELE
 IMAJEAN FRANKS
 RUTH ANN BRENL
 255-659



Result FEB 22 1994
 FEB 23 1994
 Plat No. 14
 Deed vol 263 pg 509

186398

INDEXED

SPLIT
 APPROVED
 #940023

This .057 acre parcel is not approved for any use that generates wastewater.

John Deane 2/15/94
 Sanitarian Date

I CERTIFY THIS SURVEY TO BE CORRECT TO THE BEST OF MY KNOWLEDGE.

Donald C. Baker
 DONALD C. BAKER P.S. 6938
 5958 T. R. 322
 MILLERSBURG, OHIO 44654
 PH: (216) 674-4788

AUGUST 26, 1993

39293-BEC

PLAT APPROVED
 2/15/94B