

186646



VOL 14 PAGE 455

PAINT TOWNSHIP  
S.E. QTR. SECTION 29  
T-15N ; R-11W  
HOLMES COUNTY, OHIO



SCALE: 1" = 200'

- STONE FOUND
- IRON PIN FOUND
- 5/8" REBAR WITH I.D. CAP SET. I.D. CAP MARKED "BAKER 693B."

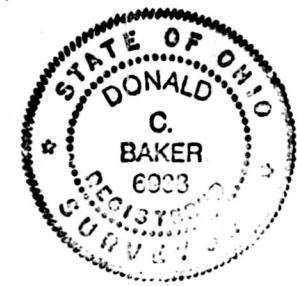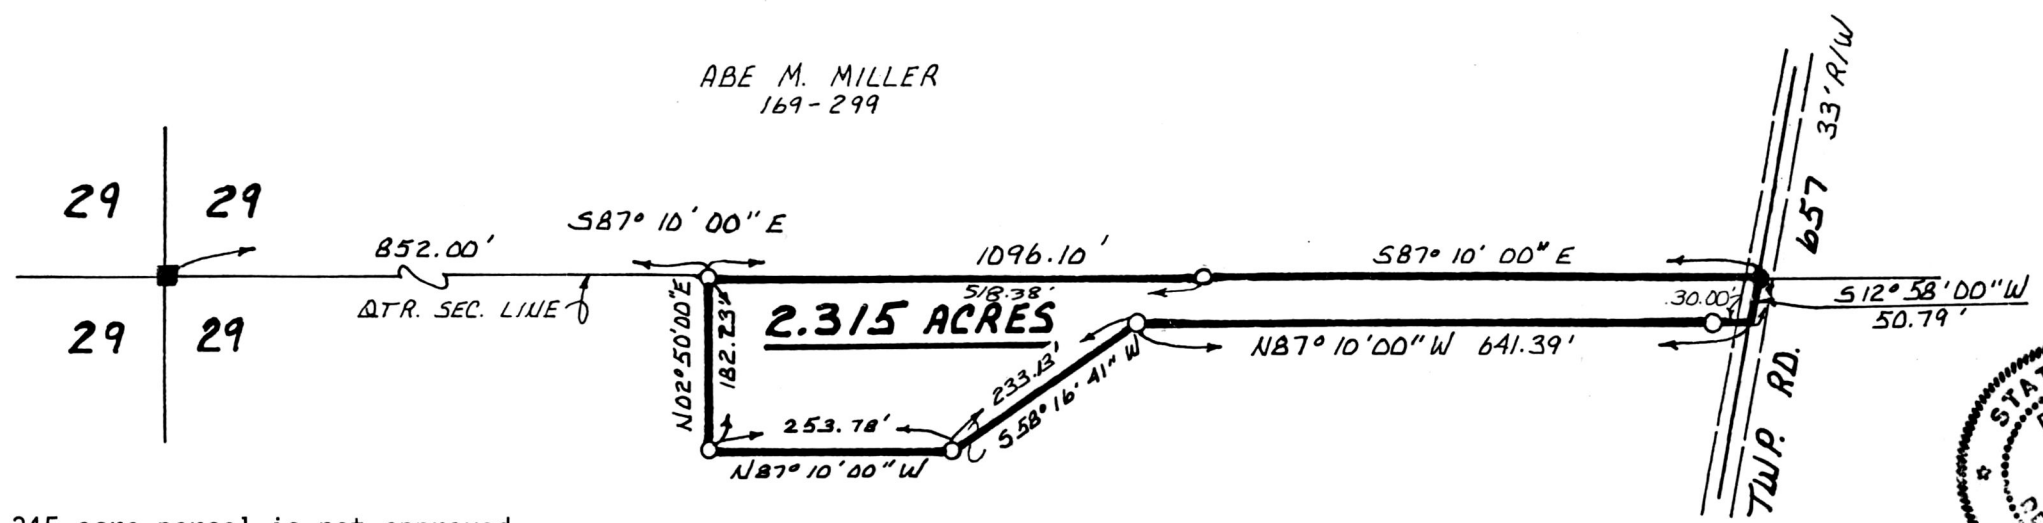

DAVID M. & FANNIE YODER  
254-943

This 2.315 acre parcel is not approved for any use that generates wastewater.

*[Signature]*  
Sanitarian

2/23/94  
Date

REFERENCES:

DEED VOL. 254 PAGE 943  
DEED VOL. 169 PAGE 299

BEARINGS FROM DEED Vol. 217 PAGE 608

I CERTIFY THIS SURVEY TO BE CORRECT TO THE BEST OF MY KNOWLEDGE.

*Donald C. Baker*  
DONALD C. BAKER P.S. 6938  
5958 T.R. 322  
MILLERSBURG, OHIO 44654  
PH: (216) 674-4788

DECEMBER 17, 1993

REVISED DEC. 30, 1993

71093-BEC

FLAT APPROVED  
3/11/94B

SPLIT APPROVED #940040

REC'D  
AT 10:00 o'clock A.M.  
MAR 11 '94

RECORDED  
FEE \$ 20.00  
MAR 14 '94

INDEXED

VOL 14 PAGE 455  
Deed vol. 263 pg 100

*Sally Miller* RECORDER  
*Laurel*