



#20.00 pd.
 This 1.089 acre parcel is approved for residential wastewater treatment.
 Sanitarian [Signature] Date 2/14/94
 APPROVED SPLIT # 940041

186707

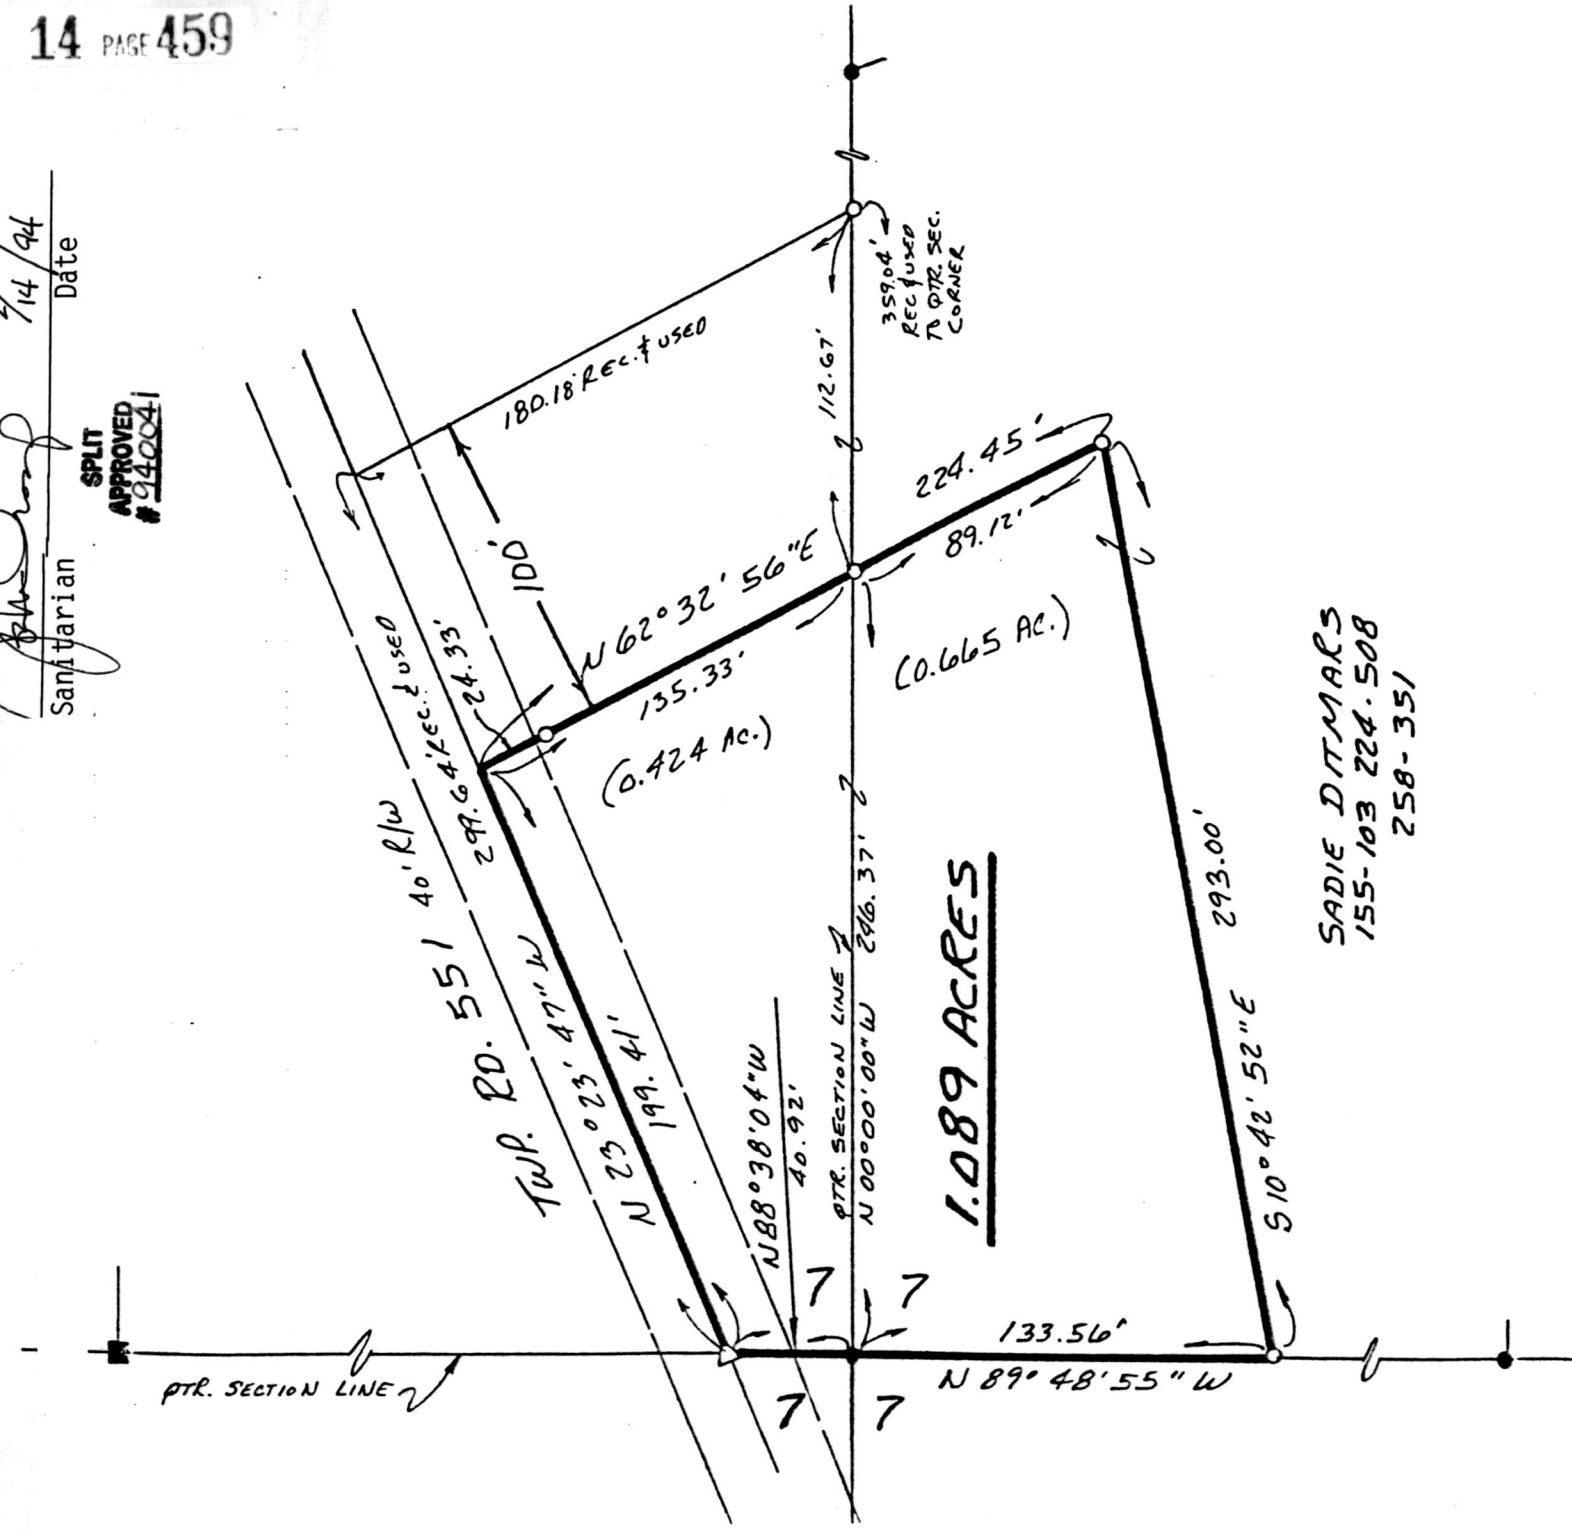

BEARINGS FROM DEED VOL. 258 PAGE 351

PRAIRIE TOWNSHIP
 N.E. & N.W. QTR. SECTION 7
 T-13N; R-13W
 HOLMES COUNTY, OHIO

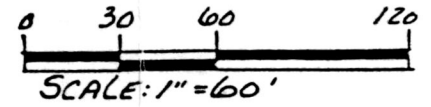

- STONE FOUND
- IRON PIN FOUND
- △ R.R. SPIKE SET
- 5/8" RE BAR WITH I.D. CAP SET
- I.D. CAP MARKED "BAKER 6938"

REFERENCES:

- DEED VOL. 220 PAGE 508
- DEED VOL. 258 PAGE 351
- DEED VOL. 256 PAGE 759
- PLAT VOL. 7 PAGE 741
- PLAT VOL. 12 PAGE 819



I CERTIFY THIS SURVEY TO BE CORRECT TO THE BEST OF MY KNOWLEDGE.
Donald C Baker
 DONALD C. BAKER P.S. 6938
 5958 T.R. 332
 MILLERSBURG, OHIO 44654
 PH. (216) 674-4788
 JANUARY 24, 1994

INDEXED

REC'D AT 2:34 o'clock P.M.
 RECORDED FEE \$ 20.00

MAR 14 '94 MAR 15 '94

Placed VOL 14 PAGE 459 Sally Miller RECORDER Retained on DY 263 pg 755 S. Shrock

3294-MLs

PLAT APPROVED 3/14/94