

CLARK TOWNSHIP  
S.W. QTR. SECTION 6  
N.E. & N.W. QTRS. SEC. 15  
T-8N R-4W  
HOLMES COUNTY, OHIO




SCALE: 1" = 300'

- STONE FOUND
- IRON PIN FOUND
- 5/8" RE BAR WITH I.D. CAP SET I.D. CAP MARKED "BAKER 6938"

REFERENCES:

- DEED VOL. 238 PAGE 408
- DEED VOL. 234 - 50
- DEED VOL. 200 PAGE 27
- DEED VOL. 242 PAGE 991
- PLAT VOL. 10 PAGE 680
- PLAT VOL. 10 PAGE 920

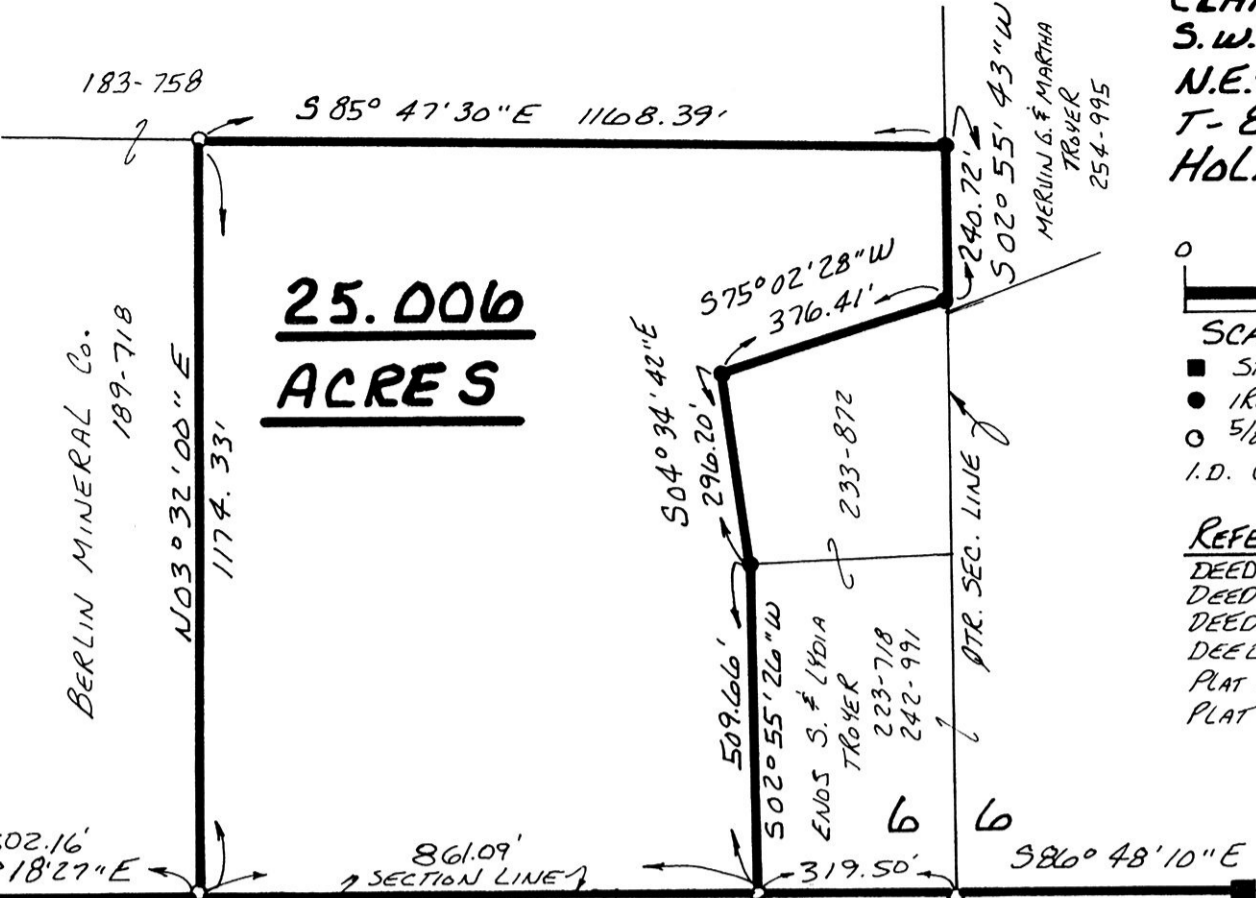


**25.006  
ACRES**

BERLIN MINERAL Co.  
189-718

ENOS S. & YDIA TROYER  
223-718  
242-991

MERVIN S. & MARTHA TROYER  
254-995

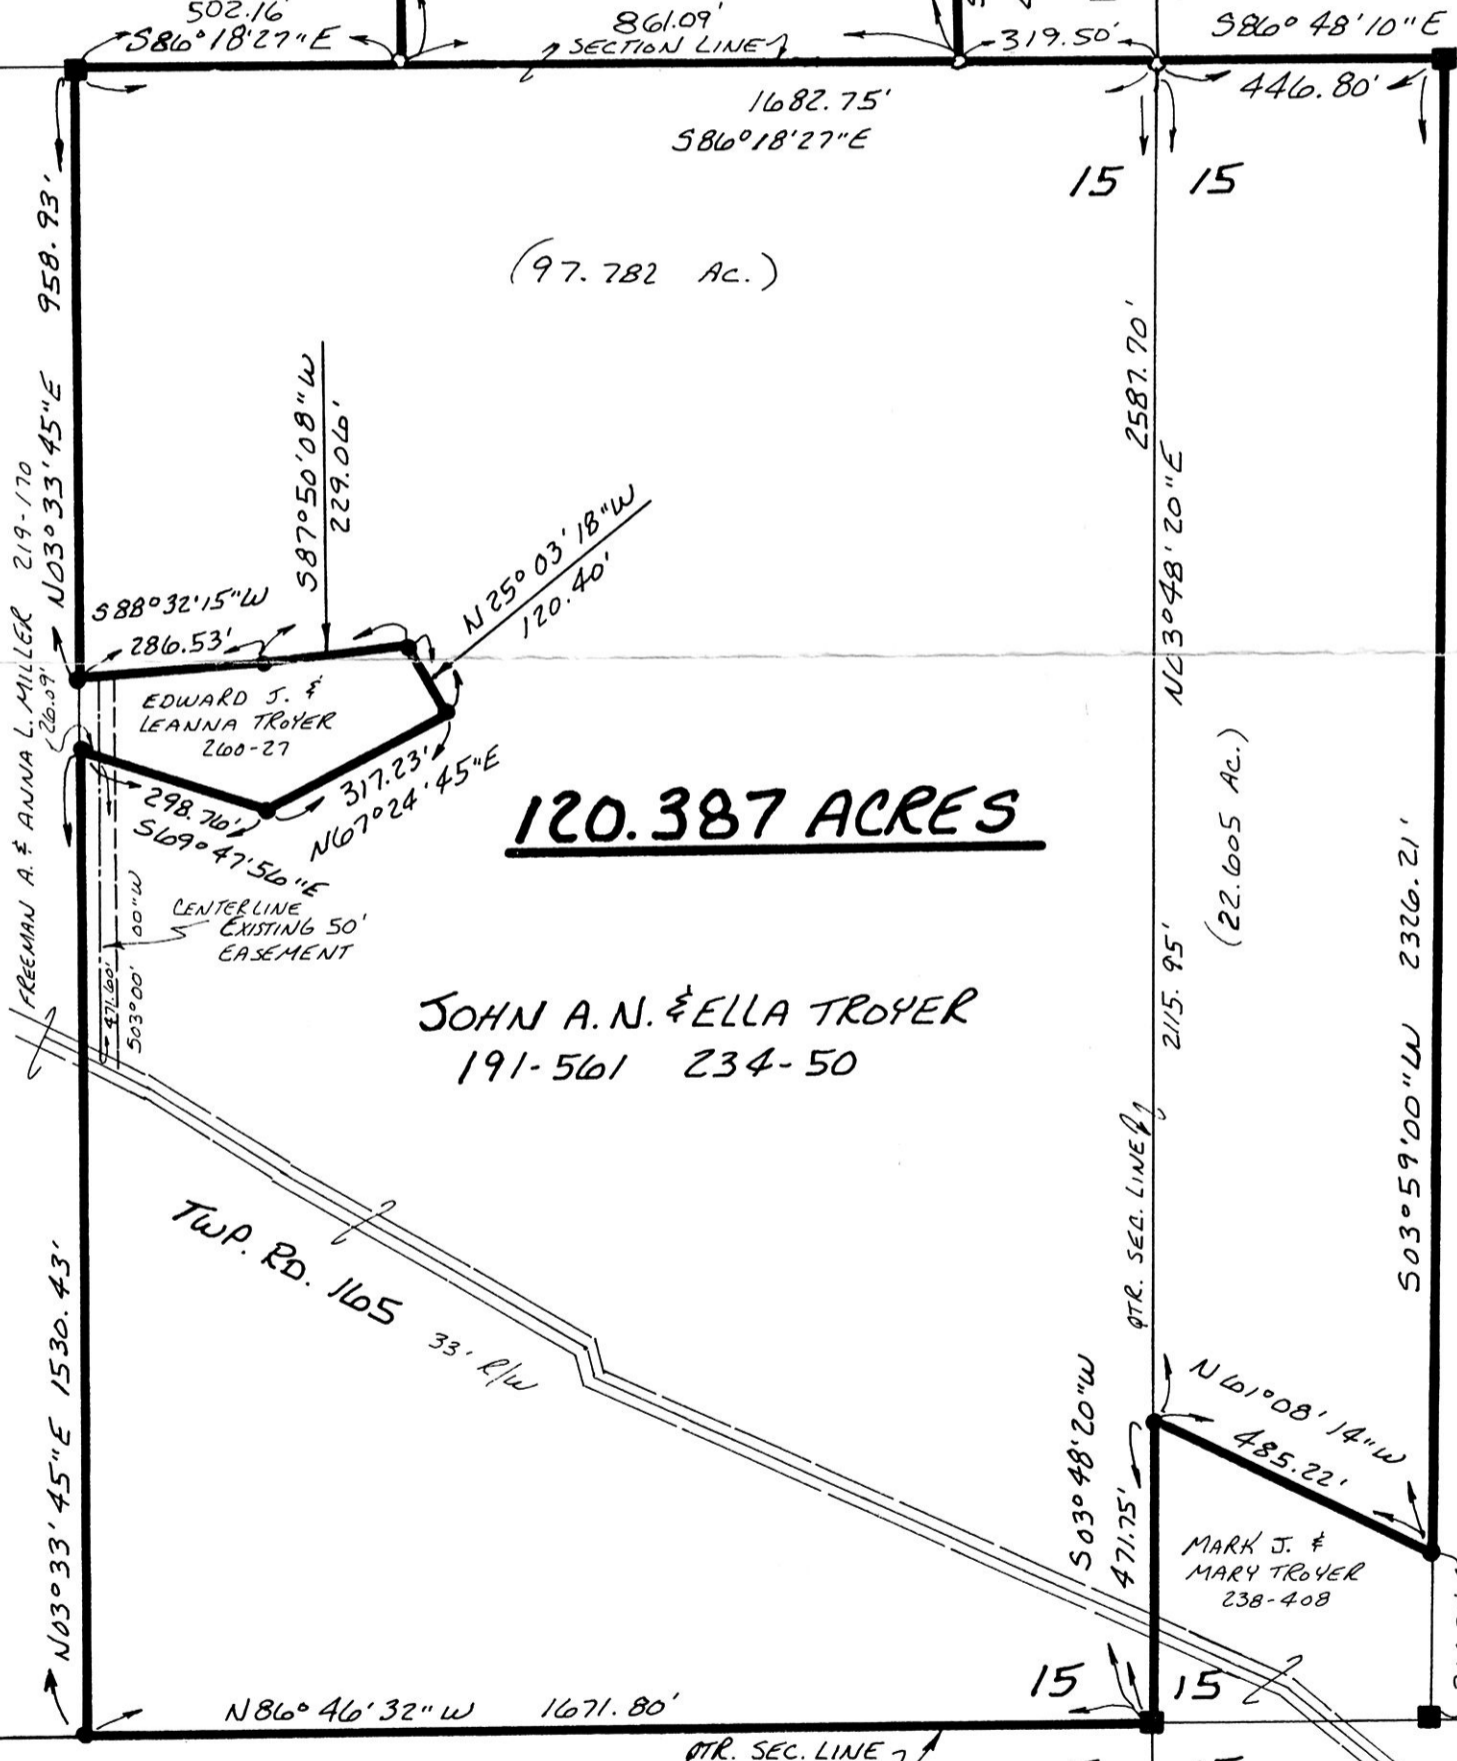

**120.387 ACRES**

JOHN A. N. & ELLA TROYER  
191-561 234-50

FREEMAN A. & ANNA L. MILLER  
219-170  
(26-09)

EDWARD J. & LEANNA TROYER  
200-27

ATLEE N. & ESTHER MILLER  
219-650

MARK J. & MARY TROYER  
238-408

I CERTIFY THIS SURVEY TO BE CORRECT TO THE BEST OF MY KNOWLEDGE.  
 Donald C. Baker  
 DONALD C. BAKER P.S. 6938  
 5958 T.R. 322  
 MILLERSBURG, OHIO 44654  
 PH. (216) 674-4788  
 FEBRUARY 10, 1994  
 7494-M/S



186732 INDEXED

REC'D  
AT 11:30 o'clock A.M.

RECORDED  
FEE \$20.00

MAR 16 '94

MAR 17 '94

Plat  
VOL 14 PAGE 460 Sally Miller RECORDER  
Deed vol. 263 pg 772 Laurel

PLAT APPROVED  
3/16/94 B