



PAINT TOWNSHIP
S.W. QTR. SECTION 34
T-15N; R-11W
HOLMES COUNTY, OHIO

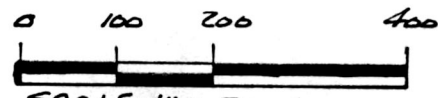

SCALE: 1" = 200'

- IRON PIN FOUND
- 5/8" RE BAR WITH I.D. CAP SET
- I.D. CAP MARKED "BAKER 6938"

VOL 14 PAGE 463

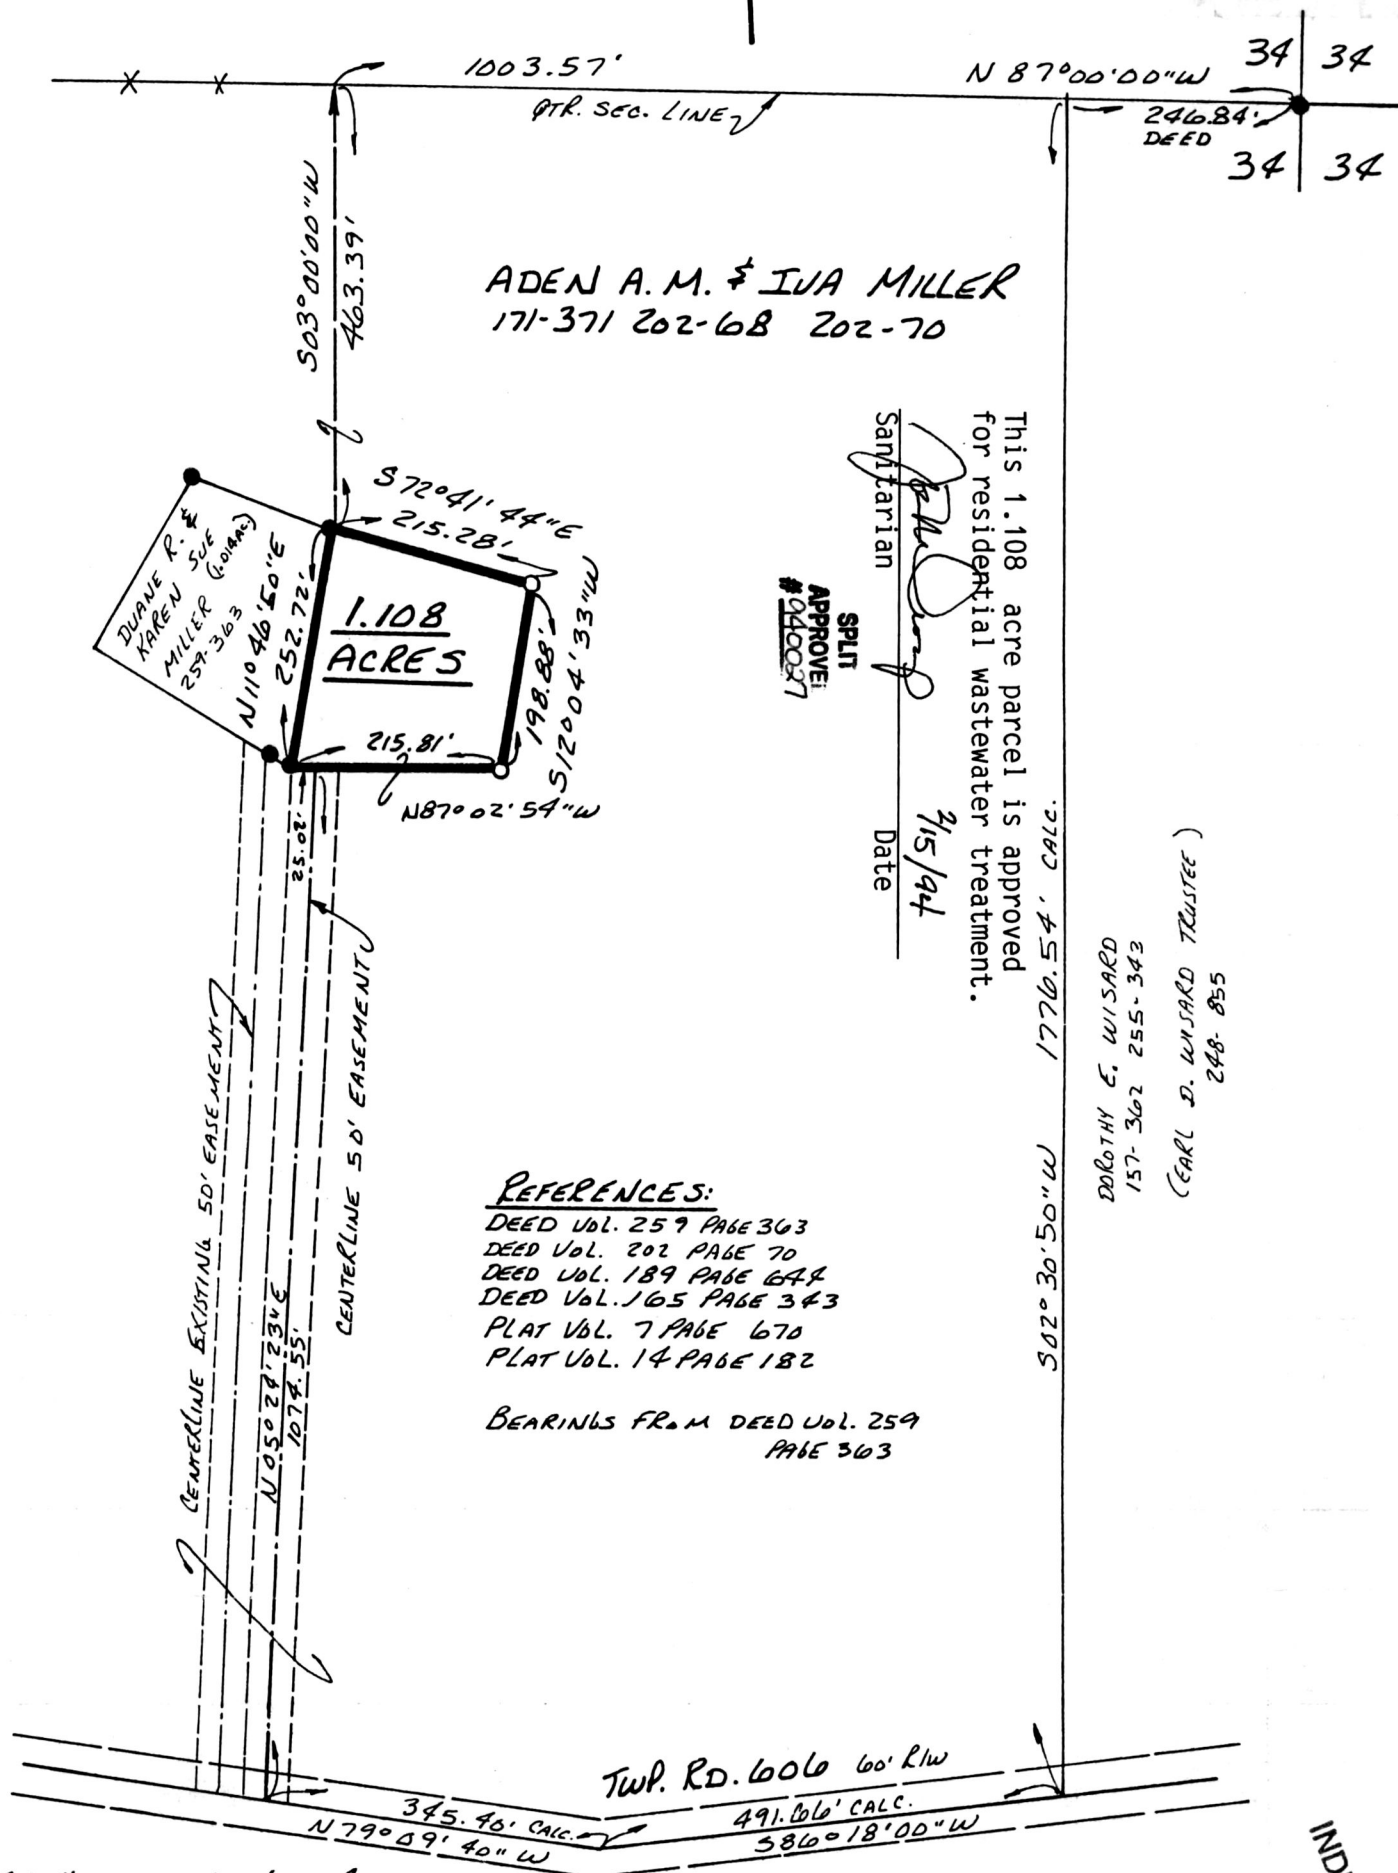

This 1.108 acre parcel is approved for residential wastewater treatment.

Sanitarian

APPROVE: *[Signature]*

SPLIT #040027

Date 2/15/94


REFERENCES:
 DEED VOL. 259 PAGE 303
 DEED VOL. 202 PAGE 70
 DEED VOL. 189 PAGE 644
 DEED VOL. 105 PAGE 343
 PLAT VOL. 7 PAGE 670
 PLAT VOL. 14 PAGE 182

BEARINGS FROM DEED VOL. 259 PAGE 303

I CERTIFY THIS SURVEY TO BE CORRECT TO THE BEST OF MY KNOWLEDGE.

Donald C Baker

DONALD C. BAKER P.S. 6938
 5958 T.R. 322
 MILLERSBURG, OHIO 44654
 PH. (216) 674-4788
 JANUARY 20, 1994

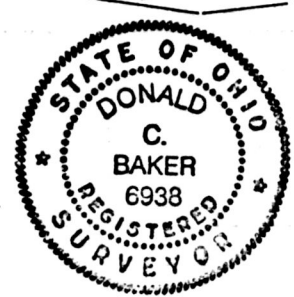

REC'D AT 10:32 o'clock A.M.
 MAR 21 '94
 Plat:
 VOL. 14 PAGE 463 *Aden Miller* RECORDER
 Deed vol. 263 pg. 806

RECORDED
 FEE \$20.00
 MAR 22 '94

INDEXED

186786

3494-MLS

PLAT APPROVED
2/23/94