


HARDY TOWNSHIP
N. W. QTR. SECTION 4
T-9N; R-6W
HOLMES COUNTY, OHIO



SCALE: 1" = 60'

- 5/8" REBAR WITH I.D. CAP SET. I.D. CAP MARKED "BAKER 6938."
- IRON PIN FOUND

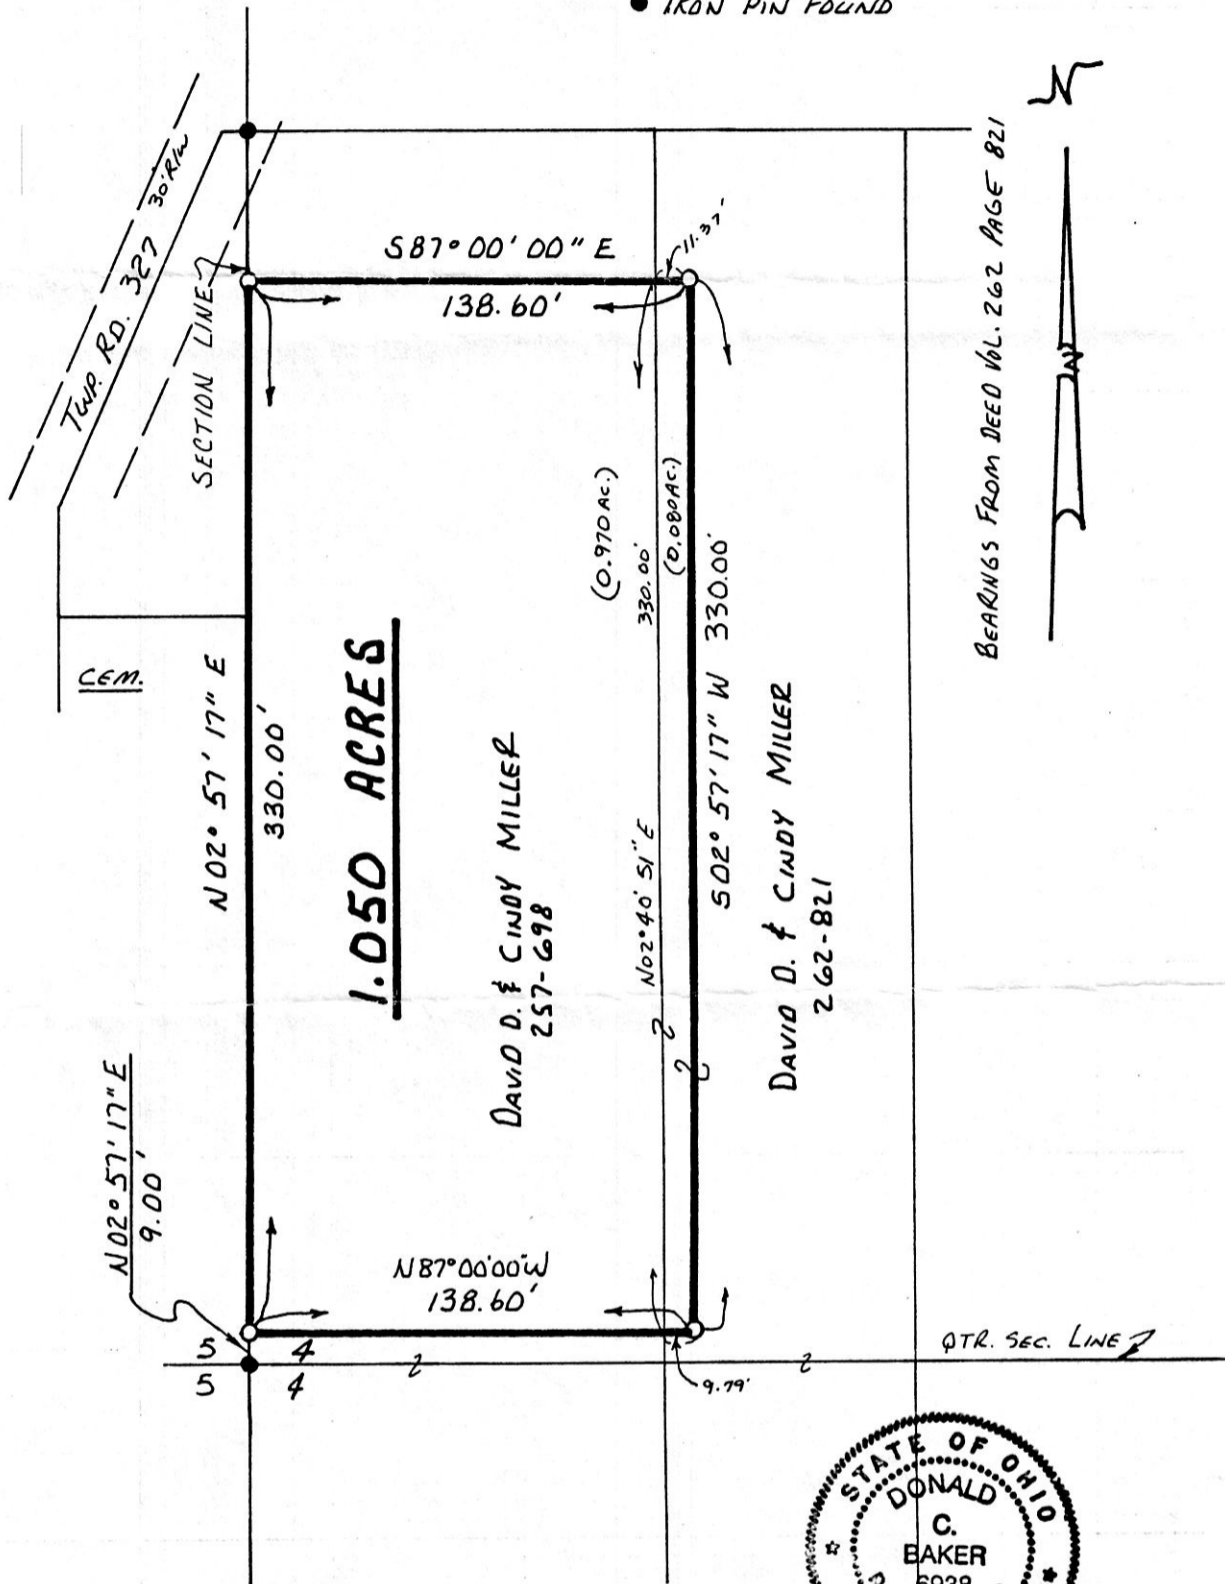

SPLIT APPROVED # 940045

This 1.050 acre parcel is not approved for any use that generates wastewater.

[Signature]
Sanitarian
Date 3/16/94



REFERENCES:

- DEED VOL. 216 PAGE 661
- DEED VOL. 257 PAGE 698
- PLAT VOL. 3 PAGE 40
- DEED VOL. 262 PAGE 821

I CERTIFY THIS SURVEY TO BE CORRECT TO THE BEST OF MY KNOWLEDGE.

Donald C. Baker
DONALD C. BAKER P.S. 6938
595B T.R. 322
MILLERSBURG, OHIO 44654
PH: (216) 674-4788

186838

REC'D AT 1:53 o'clock P.M.

RECORDED FEE \$20.00 INDEXED

MAR 23 '94

MAR 24 '94

60293-BEC 8

Plat VOL 14 PAGE 469 *Sally Miller* RECORDER
Deed vol. 263 pg 848 *max m.*

PLAT APPROVED 3/21/94