


187010

BERLIN TOWNSHIP  
S.E. QTR. SECTION 6  
T-9N; R-5W  
HOLMES COUNTY, OHIO

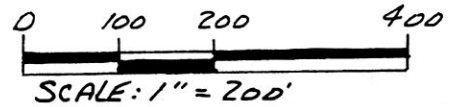


- STONE FOUND
- ▲ R.R. SPIKE FOUND
- P.K. NAIL FOUND
- IRON PIN FOUND
- 5/8" RE BAR WITH I.D. CAP SET  
I.D. CAP MARKED "BAKER 6938"

REFERENCES:

DEED Vol. 188 PAGE 138  
DEED Vol. 247 PAGE 459  
PLAT Vol. 7 PAGE 312

BEARINGS FROM PLAT Vol. 12 PAGE 318

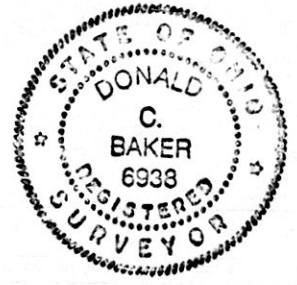


I CERTIFY THIS SURVEY TO BE CORRECT  
TO THE BEST OF MY KNOWLEDGE.

*Donald C. Baker*

DONALD C. BAKER P.S. 6938  
5958 T.R. 322  
MILLERSBURG, OHIO 44654  
PH. (216) 674-4788

FEBRUARY 7, 1994

6294-MLS

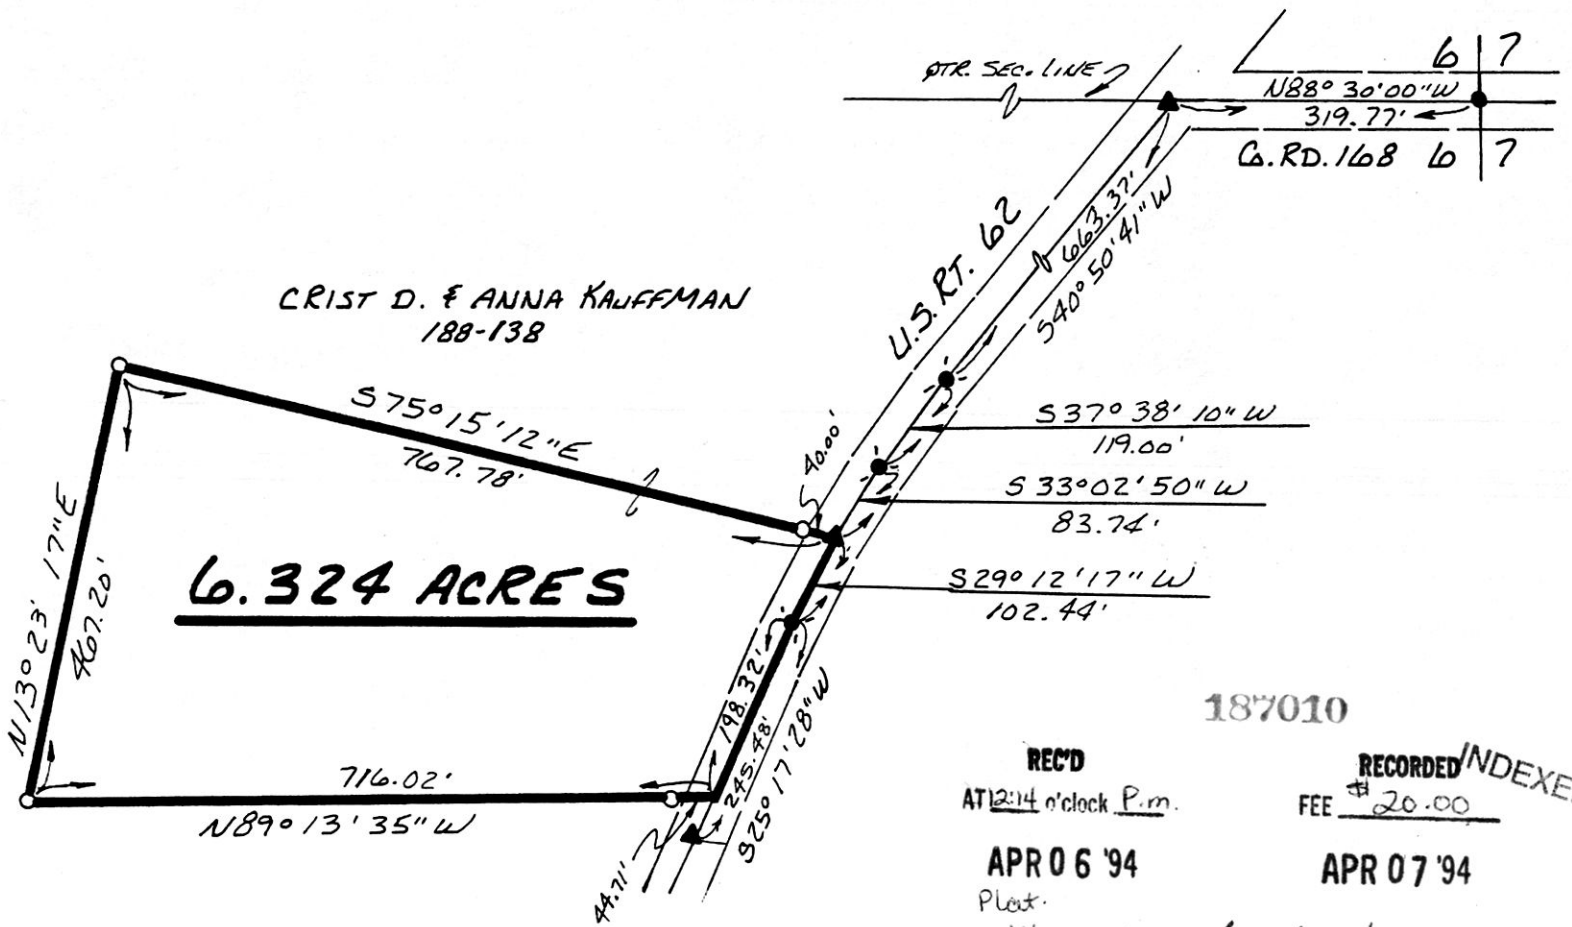

CRIST D. & ANNA KAUFFMAN  
188-138

**6.324 ACRES**

187010

REC'D  
AT 12:14 o'clock P.m.

RECORDED INDEXED  
FEE \$20.00

APR 06 '94

APR 07 '94

Plat.  
VOL 14 PAGE 480 *Sally Miller* RECORDER  
Deed vol. 263 pg. 1002 *Laurel*

VOL 14 PAGE 480

PLAT APPROVED