


MECHANIC TOWNSHIP
N.E. QTR. FRACTIONAL SEC. 3
T-BN ; R-6W
HOLMES COUNTY, OHIO



SCALE: 1" = 100'

- STONE FOUND
- IRON PIN FOUND
- P.K. NAIL SET.
- 5/8" REBAR WITH I.D. CAP SET.
- I.D. CAP MARKED "BAKER 6938."

3 2
BERLIN TWP.
MECHANIC TWP.

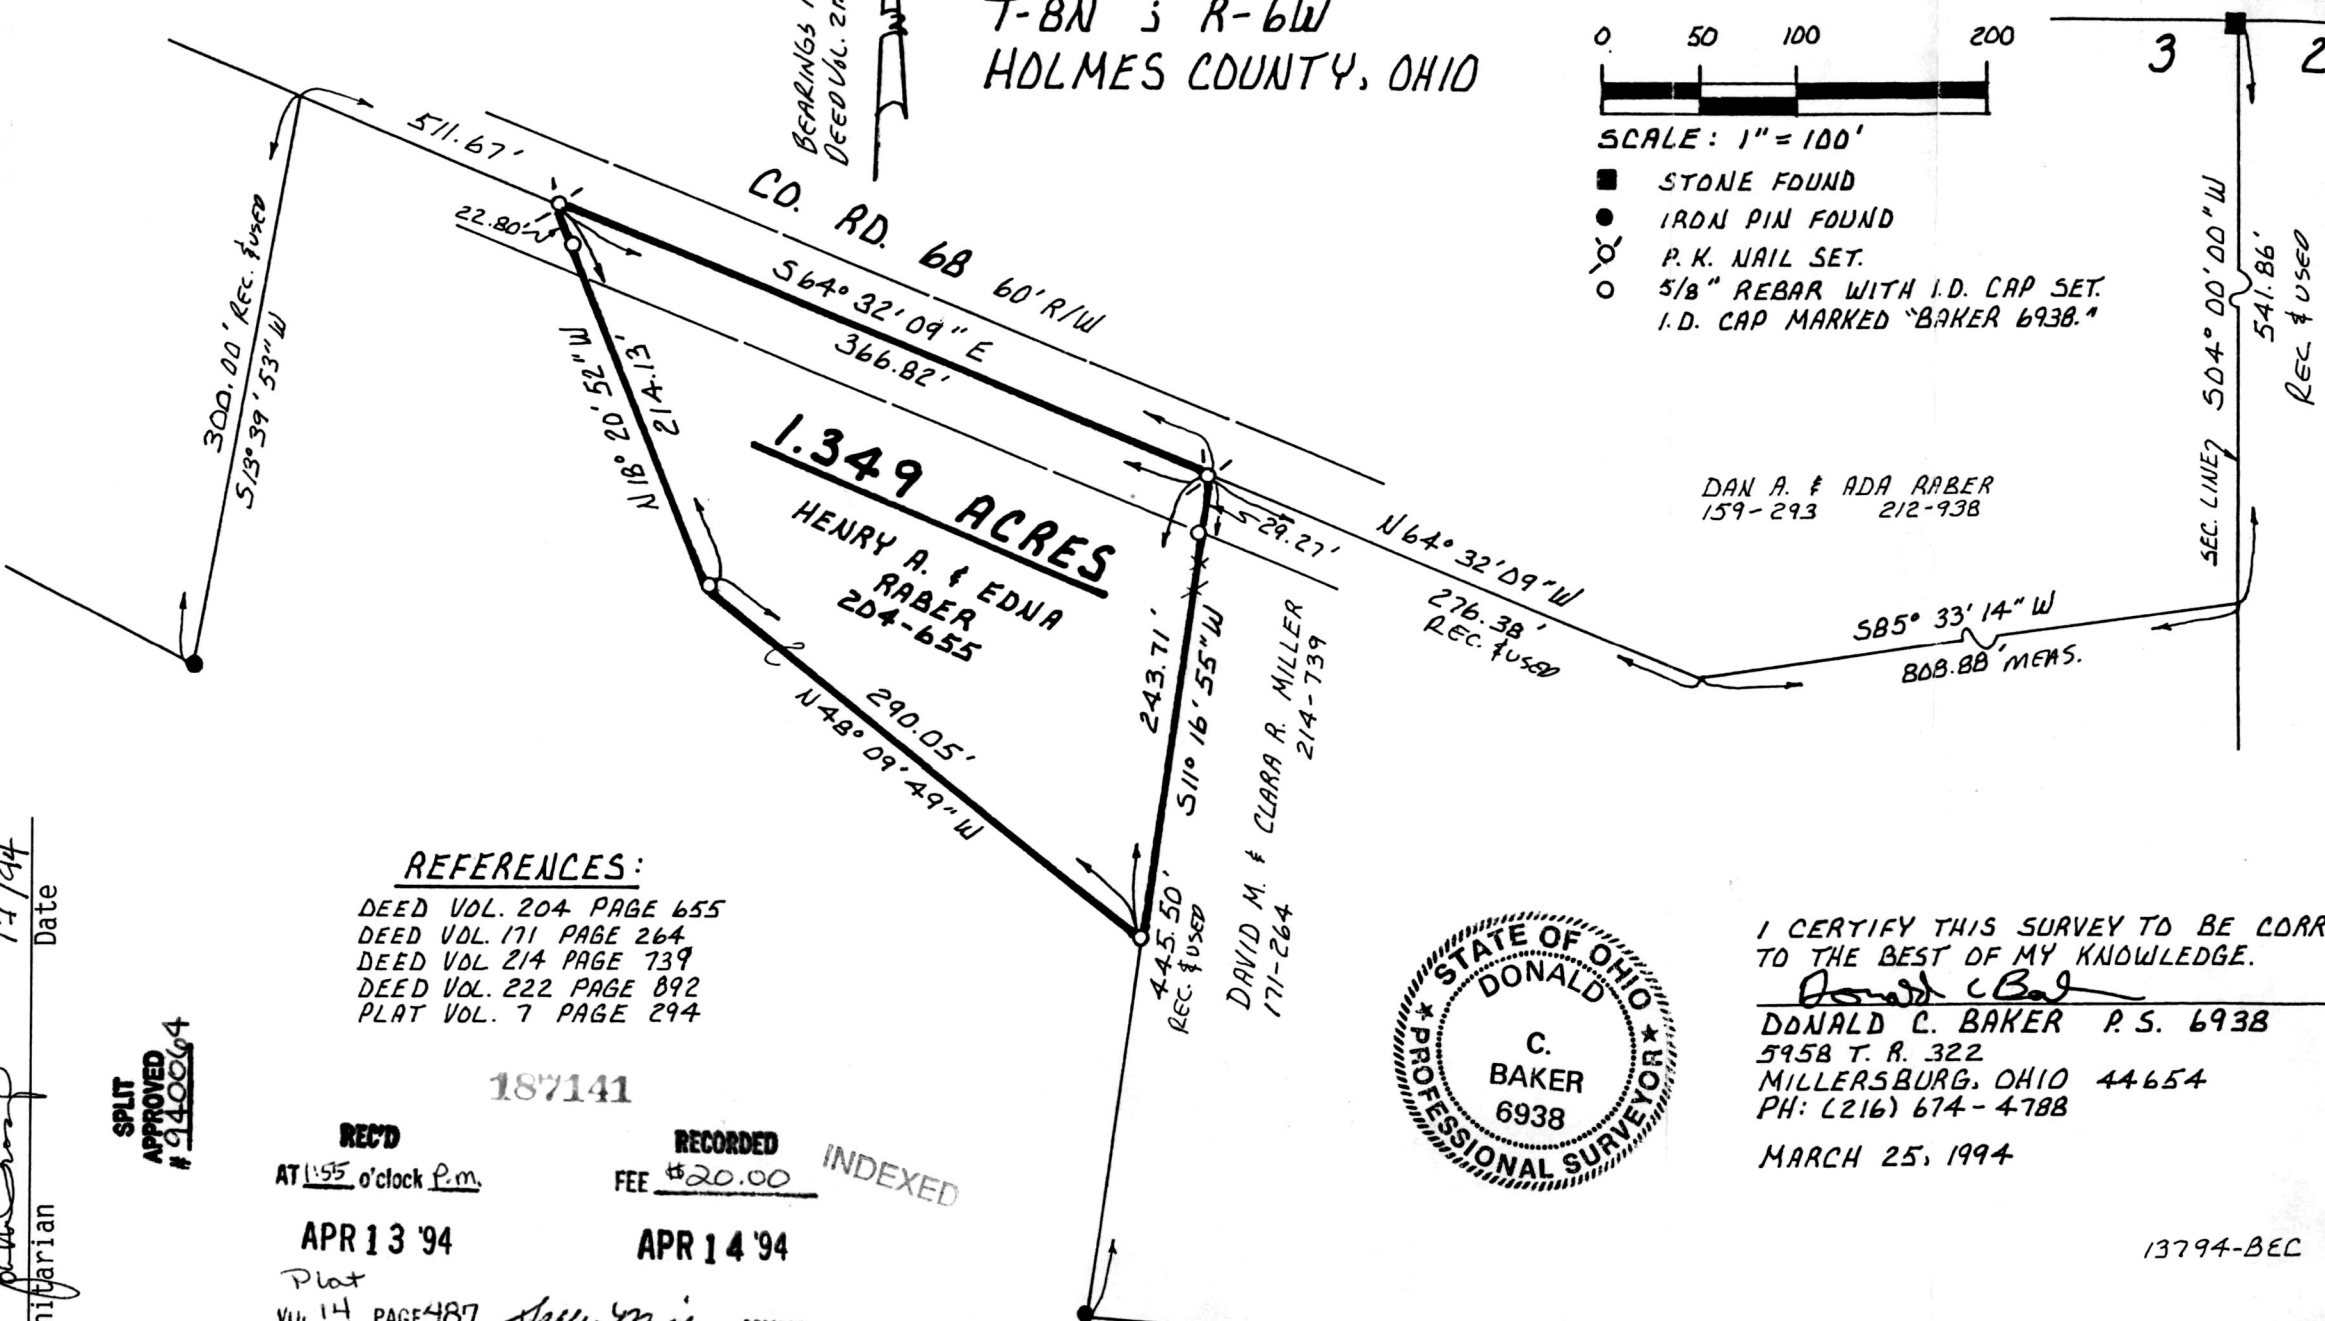

1.349 ACRES

HENRY A. & EDNA
RABER
204-655

DAVID M. & CLARA A. MILLER
171-264

DAN A. & ADA RABER
159-293 212-938

REFERENCES:

- DEED VOL. 204 PAGE 655
- DEED VOL. 171 PAGE 264
- DEED VOL. 214 PAGE 739
- DEED VOL. 222 PAGE 892
- PLAT VOL. 7 PAGE 294

187141

This 1.349 acre parcel is approved for residential wastewater treatment.

[Signature] Date 4/7/94
Sanitarian

SPLIT APPROVED # 9140064

REC'D AT 1:55 o'clock P.m.

RECORDED FEE \$20.00

INDEXED

APR 13 '94

APR 14 '94

Plat Vol 14 PAGE 487 Deed vol. 204 pg 85
Sally Miller RECORDER
D. Mathie



I CERTIFY THIS SURVEY TO BE CORRECT TO THE BEST OF MY KNOWLEDGE.

[Signature]
DONALD C. BAKER P.S. 6938
5958 T. R. 322
MILLERSBURG, OHIO 44654
PH: (216) 674-4788

MARCH 25, 1994

13794-BEC

PLAT APPROVED 4/11/94