

VOL 14 PAGE 489


1ST. QTR.
LOT 6
LOT 11
N.E. CORNER
LOT 11, 1ST. QTR.
T-9N; R-5W

WALNUT CREEK TOWNSHIP N.W. QTR. SECTION 6 T-9N; R-4W HOLMES COUNTY, OHIO

This 1.180 acre parcel is approved
for residential wastewater treatment.

[Signature] 4/15/94
Sanitarian Date

SPLIT
APPROVED
940070

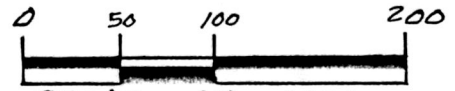


SCALE: 1" = 100'

- STONE FOUND
- IRON PIN FOUND
- 5/8" RE BAR WITH I.D. CAP SET
- I.D. CAP MARKED "BAKER 6938"

REFERENCES:

- PLAT VOL. 10 PAGE 143
- PLAT VOL. 9 PAGE 8
- PLAT VOL. 8 PAGE 123
- SURVEY RECORD 5 PAGE 39
- DEED VOL. 207 PAGE 312
- DEED VOL. 251 PAGE 237

BEARINGS ASSUMED

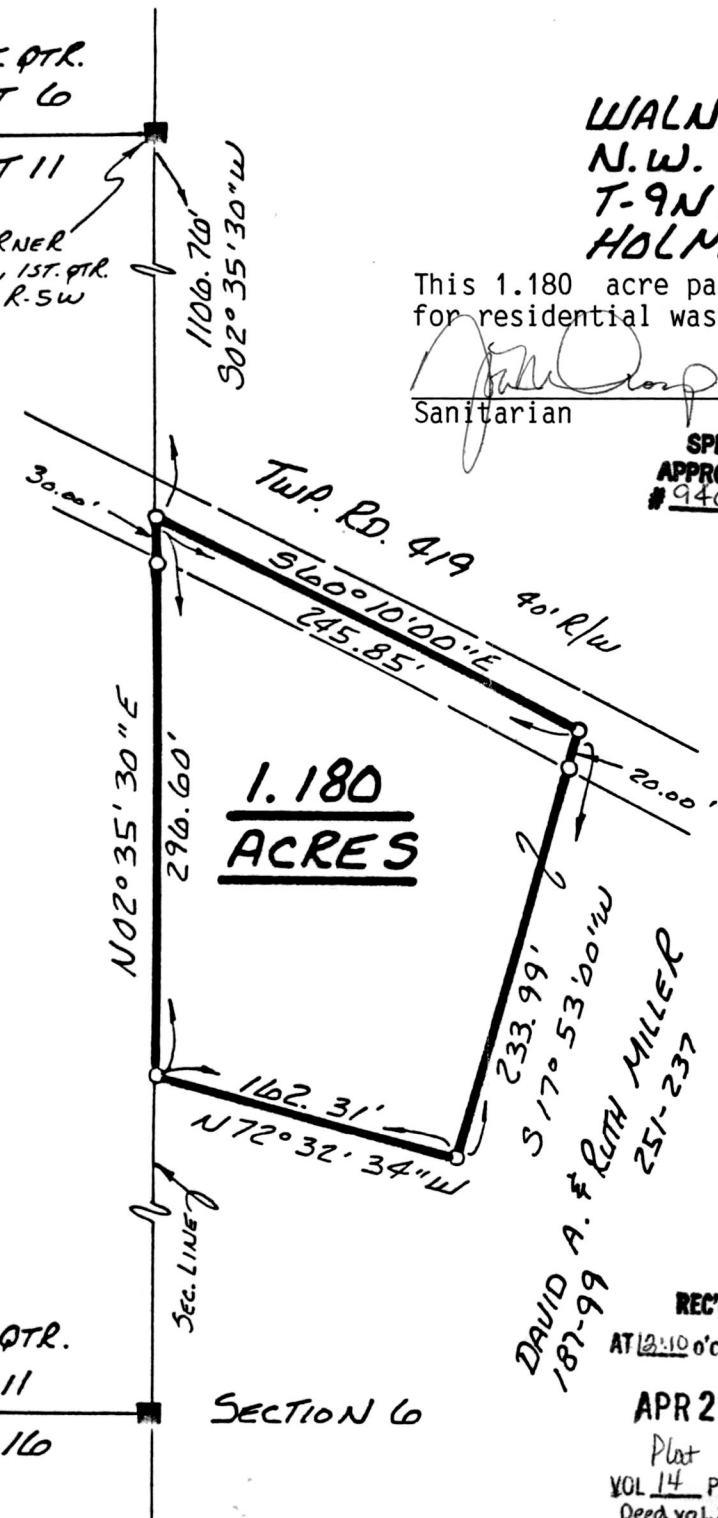

I CERTIFY THIS SURVEY TO BE CORRECT
TO THE BEST OF MY KNOWLEDGE.

Donald C. Baker
DONALD C. BAKER P.S. 6938
5958 T.R. 322
MILLERSBURG, OHIO 44654
PH. (216) 674. 4788

187229

1ST. QTR.
LOT 11
LOT 16

SECTION 6

REC'D
AT 12:10 o'clock P.M.
APR 20 '94

RECORDED
FEE \$20.00
JANUARY 25, 1994

APR 21 '94

Plat
VOL 14 PAGE 489
Deed vol. 264 pg 132

Sally Miller RECORDER
Laurel

INDEXED

PLAT APPROVED
4/19/94

12793-MLS