


187315

SPLIT APPROVED #940074

This 1.000 acre parcel is approved for residential wastewater treatment.

Sanitarian *[Signature]* Date 4/15/94


HARDY TOWNSHIP 2ND. QTR. LOT 24 T-9N; R-7W HOLMES COUNTY, OHIO

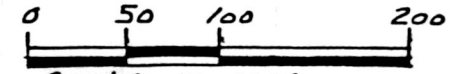

- SCALE: 1"=100'
- ▲ R.R. SPIKE FOUND
 - IRON PIN FOUND
 - △ R.R. SPIKE SET
 - 5/8" REBAR WITH I.D. CAP SET
 - I.D. CAP MARKED "BAKER 6938"

REFERENCES:
 DEED Vol. 180 PAGE 243
 DEED Vol. 251 PAGE 625
 DEED Vol. 186 PAGE 72B
 PLAT Vol. 5 PAGE 151

BEARINGS FROM DEED Vol. 180 PAGE 243

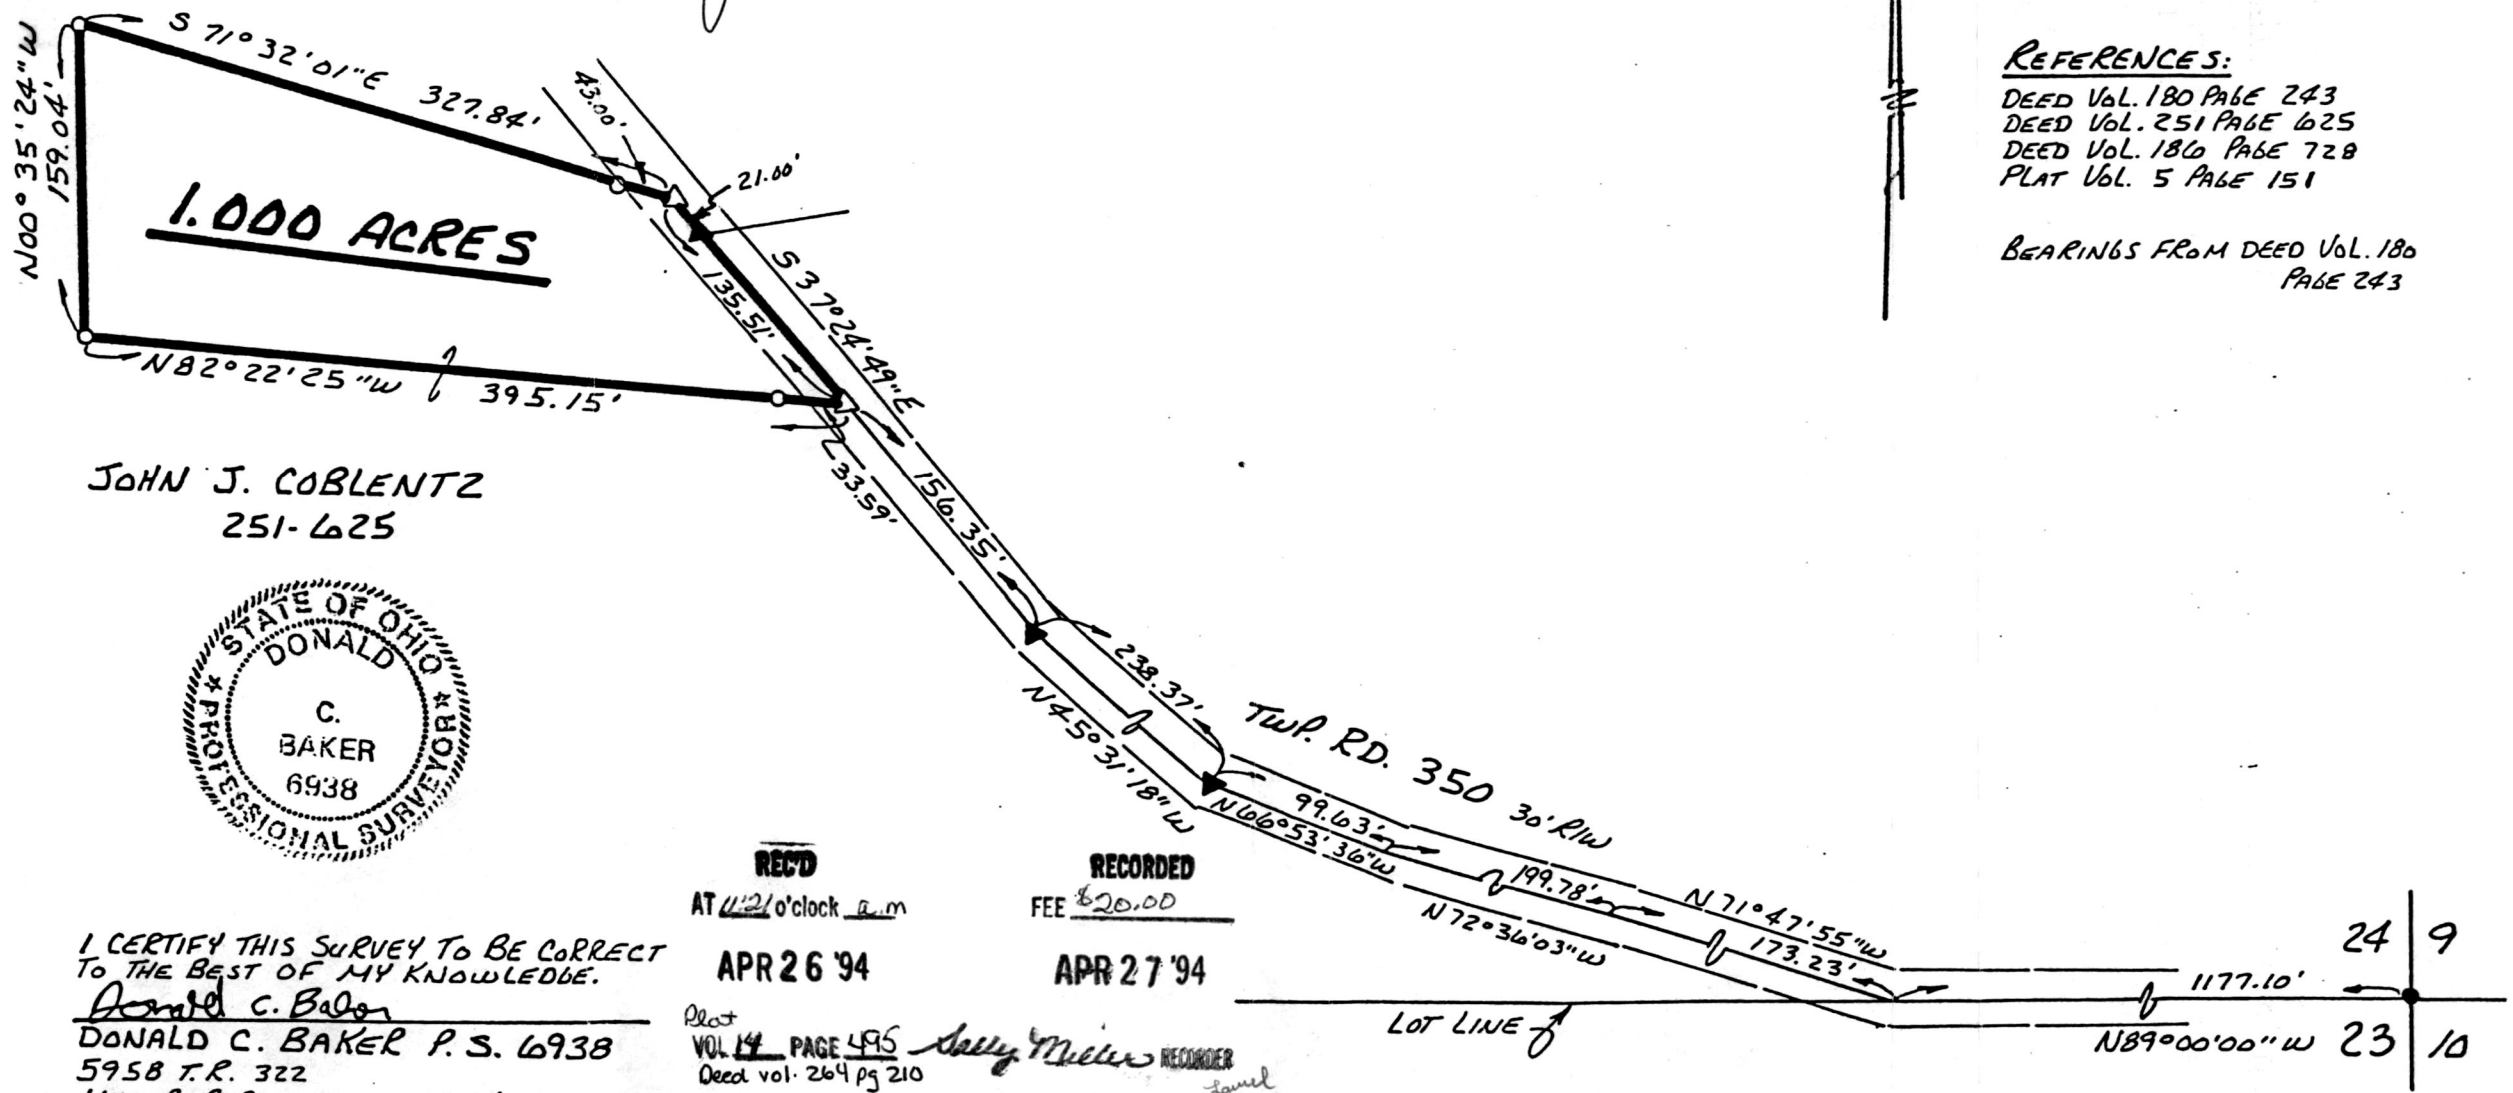

JOHN J. COBLENTZ 251-625



REC'D AT 11:21 o'clock a.m. APR 26 '94

RECORDED FEE \$20.00 APR 27 '94

I CERTIFY THIS SURVEY TO BE CORRECT TO THE BEST OF MY KNOWLEDGE.
Donald C. Baker
 DONALD C. BAKER P.S. 6938
 5958 T.R. 322
 MILLERSBURG, OHIO 44654
 PH. (216) 674-4788

APRIL 4, 1994

Plat VOL 14 PAGE 495 Deed vol. 264 pg 210 *Sally Miller* RECORDER

INDEXED

187315

PLAT APPROVED 4/26/94 B

16694-M15