


187459

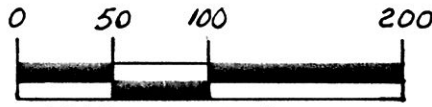

SCALE: 1" = 100'



- IRON PIN FOUND
- 5/8" REBAR WITH I.D. CAP SET. I.D. CAP MARKED "BAKER 6938."

HARDY TOWNSHIP
 1ST. QTR. LOT 13
 T-9N ; R-7W
 HOLMES COUNTY, OHIO

This 1.000 acre parcel is not approved for any use that generates wastewater.

[Signature] 4/15/94
 Sanitarian Date

SPLIT APPROVED #990077

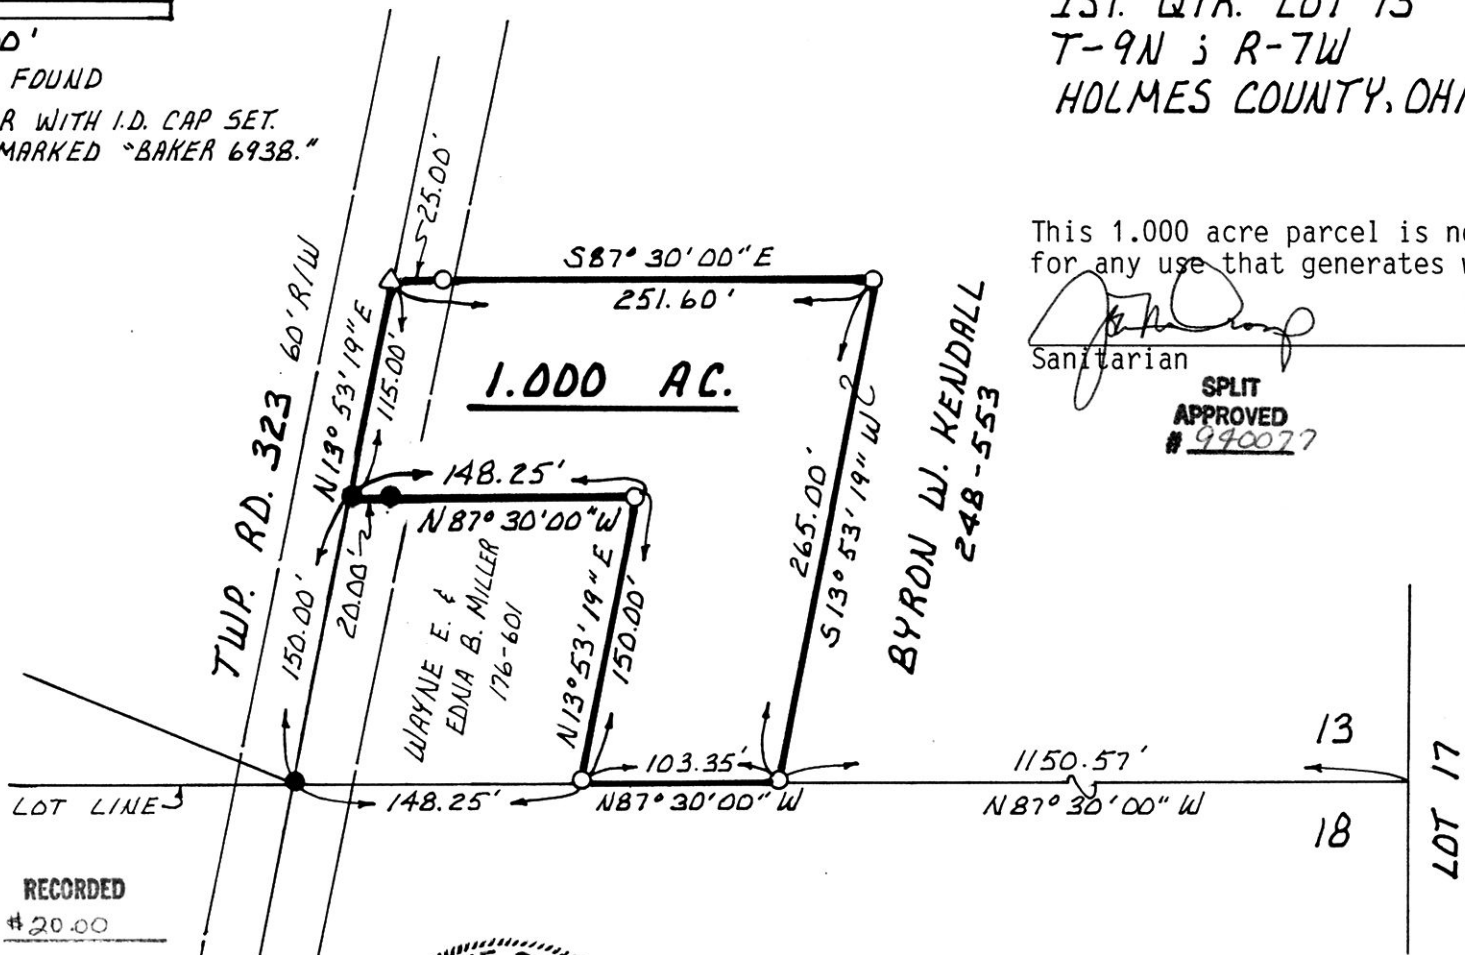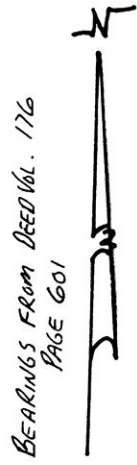

187459

REC'D
 AT 9:51 o'clock A.M.

RECORDED
 FEE \$20.00

MAY 03 '94

MAY 04 '94

Plot VOL 14 PAGE 502
 Deed vol. 264 pg 297
Sally Miller RECORDER
D. Mathis

REFERENCES:

- DEED VOL. 248 PAGE 553
- DEED VOL. 176 PAGE 601
- PLAT VOL. 4 PAGE 33
- PLAT VOL. 5 PAGE 14

INDEXED



I CERTIFY THIS SURVEY TO BE CORRECT TO THE BEST OF MY KNOWLEDGE.

Donald C. Baker
 DONALD C. BAKER P.S. 6938
 5958 T.R. 322
 MILLERSBURG, OHIO 44654
 PH: (216) 674-4788

MARCH 28, 1994

14994-BEC

PLAT APPROVED
 5/2/94B

VOL 14 PAGE 502