


HARDY TOWNSHIP
S.E. QTR. SECTION 21
T-9N; R-7W
HOLMES COUNTY, OHIO

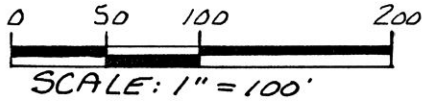

- STONE FOUND
- ▲ R.R. SPIKE FOUND
- 5/8" RE BAR WITH I.D. CAP SET
I.D. CAP MARKED "BAKER 6938"

REFERENCES:

- DEED VOL. 117 PAGE 208
- DEED VOL. 190 PAGE 139
- DEED VOL. 196 PAGE 507
- PLAT VOL. 6 PAGE 122

187583

REC'D

AT 10:10'clock AM

MAY 10 '94

VOL 14 PAGE 507
Deed vol. 264 pg 380

RECORDED

FEE \$20.00

MAY 11 '94

RECORDED

BB




I CERTIFY THIS SURVEY TO BE CORRECT
TO THE BEST OF MY KNOWLEDGE.

Donald C. Baker
DONALD C. BAKER P.S. 6938
5958 T.R. 322
MILLERSBURG, OHIO 44654
PH. (216) 674-4788

APRIL 27, 1994

19894-MLS

PLAT APPROVED
5/9/94

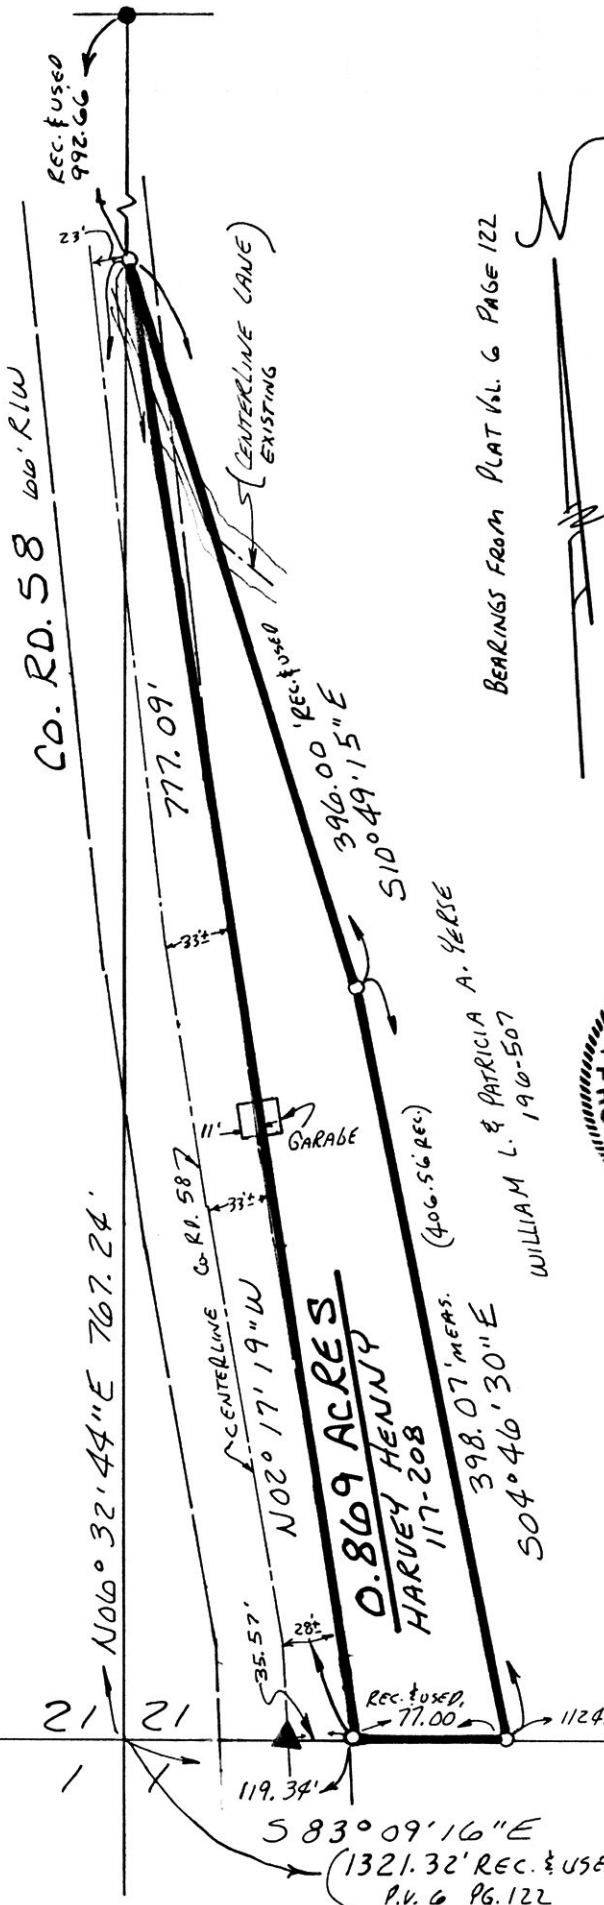

BEARINGS FROM PLAT VOL. 6 PAGE 122

WILLIAM L. & PATRICIA A. YERSE
(406.56 REC.)

0.869 ACRES
HARVEY HENRY
117-208

S83°09'16"E
(1321.32' REC. & USED)
P.V. 6 PG. 122