


VOL 14 PAGE 544



PRAIRIE TOWNSHIP
S.E. QTR. SEC. 1 & (N.E. QTR. SEC. 12)
T-13N ; R-13W
HOLMES COUNTY, OHIO

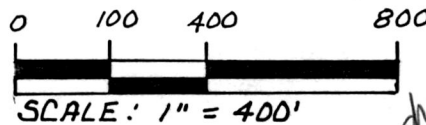


*Should be
1" = 200'*

- IRON PIN FOUND
- STONE FOUND
- 5/8" REBAR WITH I.D. CAP SET.
I.D. CAP MARKED "BAKER 6938."

INDEXED

SPLIT
APPROVED
940110

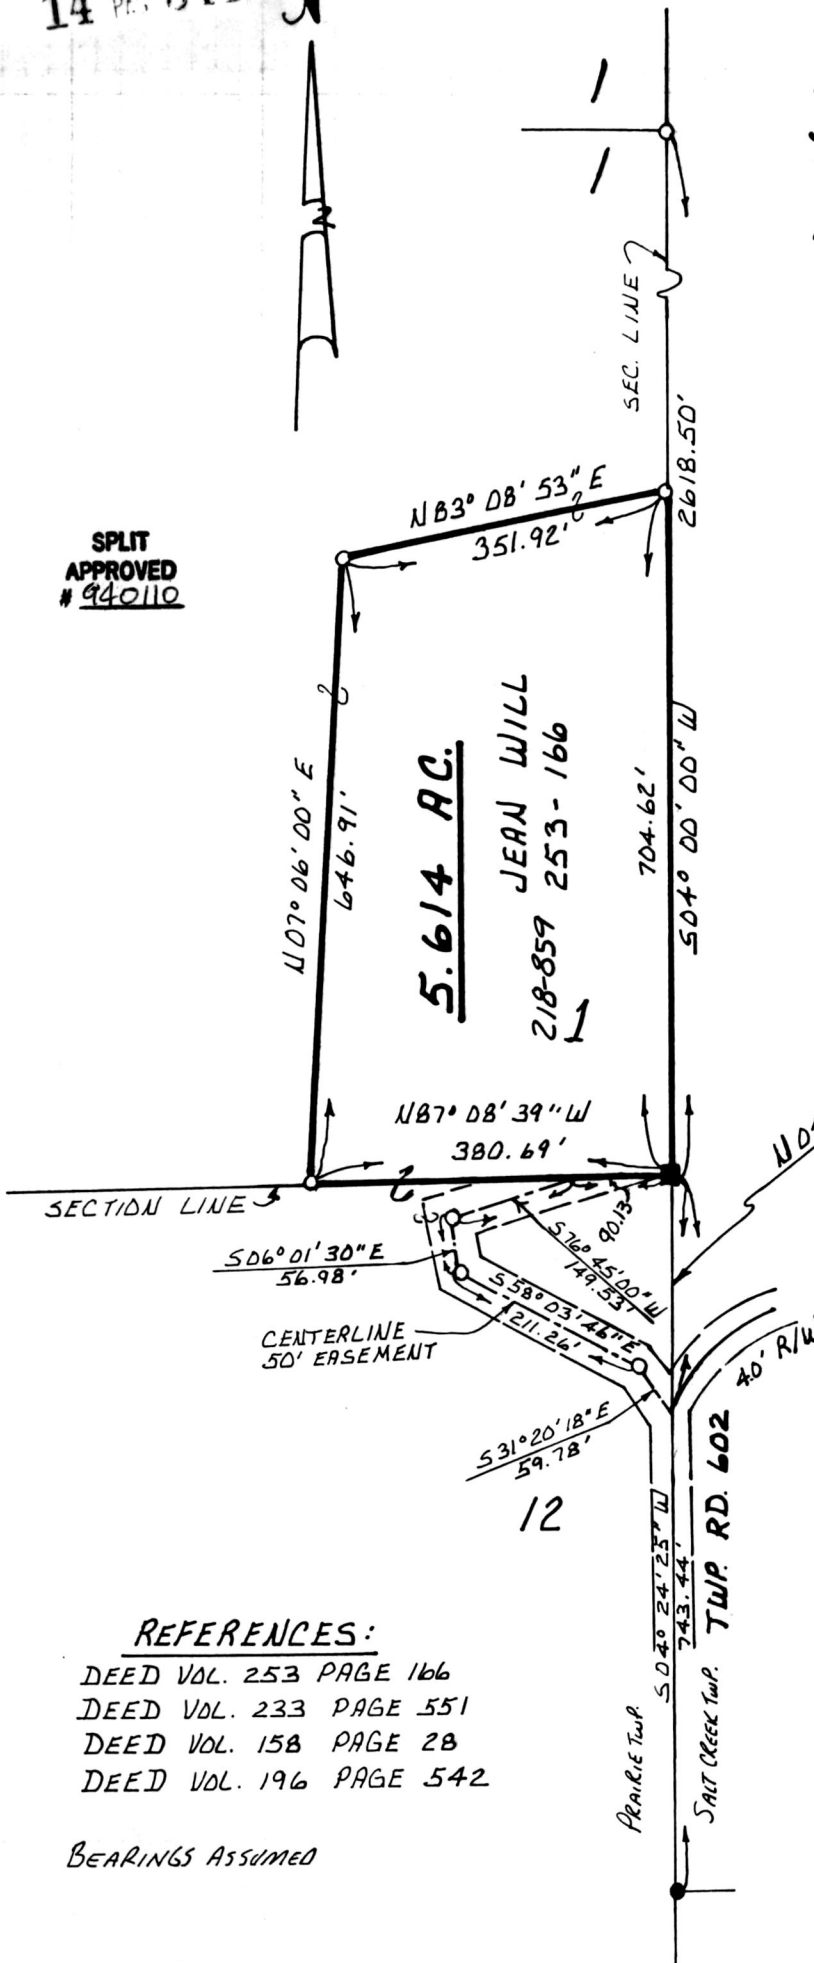

188318

REC'D

AT 2:01 o'clock P.m.

RECORDED

FEE #20.00

JUN 29 '94

JUN 30 '94

PLAT
VOL 14 PAGE 544
DV 265 P. 45

Sally Miller RECORDER

Buckeye Reserve



I CERTIFY THIS SURVEY TO BE
CORRECT TO THE BEST OF MY
KNOWLEDGE.

Donald C. Baker
DONALD C. BAKER P.S. 6938
5958 T.R. 322
MILLERSBURG, OHIO 44654
PH: (216) 674-4788

JUNE 7, 1994

REFERENCES:

- DEED VOL. 253 PAGE 166
- DEED VOL. 233 PAGE 551
- DEED VOL. 158 PAGE 28
- DEED VOL. 196 PAGE 542

BEARINGS ASSUMED

31994-BEC

PLAT APPROVED
6/24/94