


188521

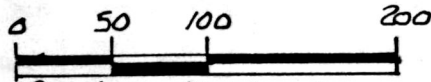

- SCALE: 1"=100'
- ▲ R.R. SPIKE FOUND
 - IRON PIN FOUND
 - 5/8" RE BAR WITH I.D. CAP SET
 - I.D. CAP MARKED "BAKER 6938"

SPLIT APPROVED # 940123

This 3.774 acre parcel is not approved for any use that generates wastewater.

[Signature] 7/11/94
 Sanitarian Date



I CERTIFY THIS SURVEY TO BE CORRECT TO THE BEST OF MY KNOWLEDGE.

Donald C. Baker
 DONALD C. BAKER P.S. 6938
 5958 T.R. 322
 MILLERSBURG, OHIO 44654
 PH. (216) 674-4788
 APRIL 15, 1994
 16994-MLS

REC'D AT 4:05 o'clock P.m.

JUL 12 '94

RECORDED FEE \$20.00

JUL 13 '94

INDEXED

Plat. VOL 14 PAGE 556 *Sally Miller* RECORDER

Deed Vol 265 Pg. 217

Harry Holderbaum


RICHLAND TOWNSHIP
N.W. QTR. SECTION 14
T-8N; R-9W
HOLMES COUNTY, OHIO

REFERENCES:

- DEED Vol. 242 PAGE 10
- DEED Vol. 246 PAGE 550
- PLAT Vol. 12 PAGE 341
- PLAT Vol. 13 PAGE 49
- PLAT Vol. 13 PAGE 39

BEARINGS FROM PLAT Vol. 13 PAGE 39

VOL 14 PAGE 556

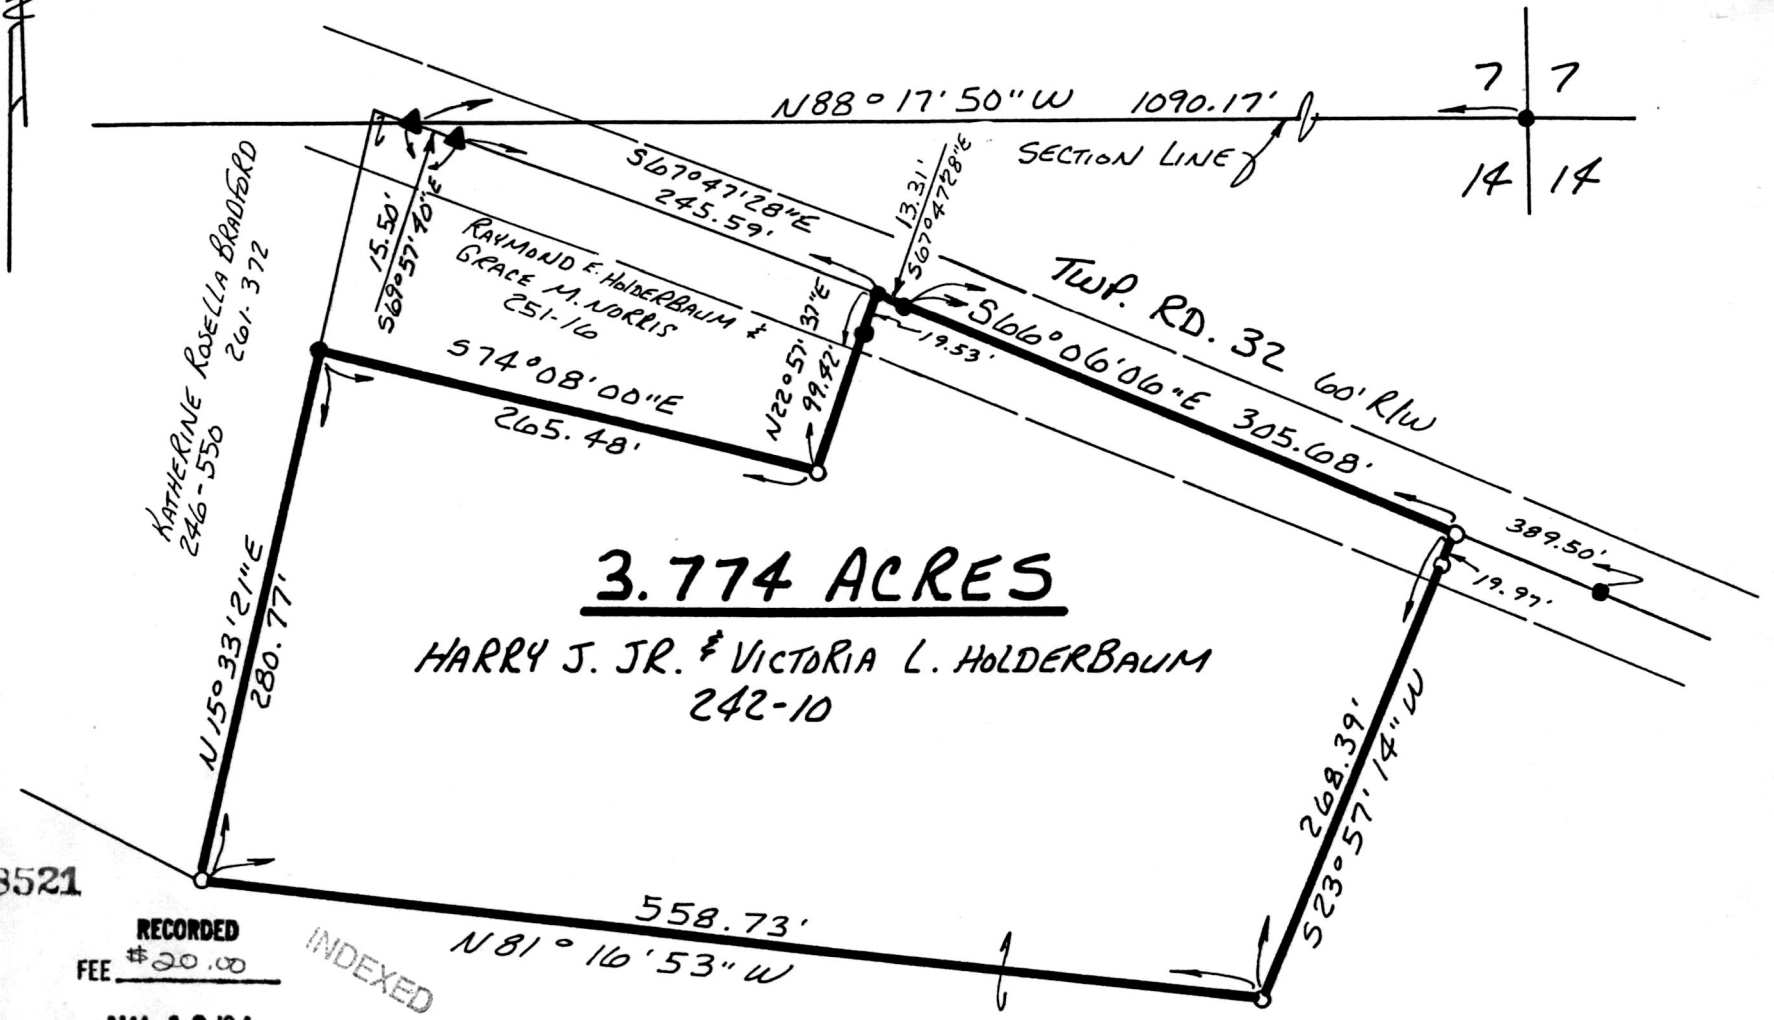

3.774 ACRES

HARRY J. JR. & VICTORIA L. HOLDERBAUM
242-10

PLAT 7/12/94 B