


WASHINGTON TOWNSHIP
S.W. QTR. SECTION 30
T-20 N ; R-15 W
HOLMES COUNTY, OHIO

This 1.241 acre parcel is approved
for residential wastewater treatment.

[Signature]
Sanitarian Date 6/20/94

SPLIT
APPROVED
#940124

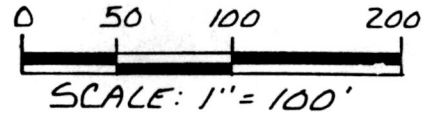

- IRON PIN FOUND
- △ R.R. SPIKE SET
- 5/8" RE BAR WITH I.D. CAP SET
- I.D. CAP MARKED "BAKER 6938"

REFERENCES:

- DEED VOL. 249 PAGE 606
- DEED VOL. 191 PAGE 210
- PLAT VOL. 3 PAGE 95
- PLAT VOL. 2 PAGE 59

INDEXED


REC'D 188561 RECORDED
AT 11:36 o'clock A.M. FEE \$ 20.00

JUL 15 '94

JUL 18 '94

Plat VOL 14 PAGE 558 *Sally Miller* RECORDED
Deed vol. 265 pg 235 *A.G. Schaeffer*

DAVID A. & SUSAN R. HULIT
249-606

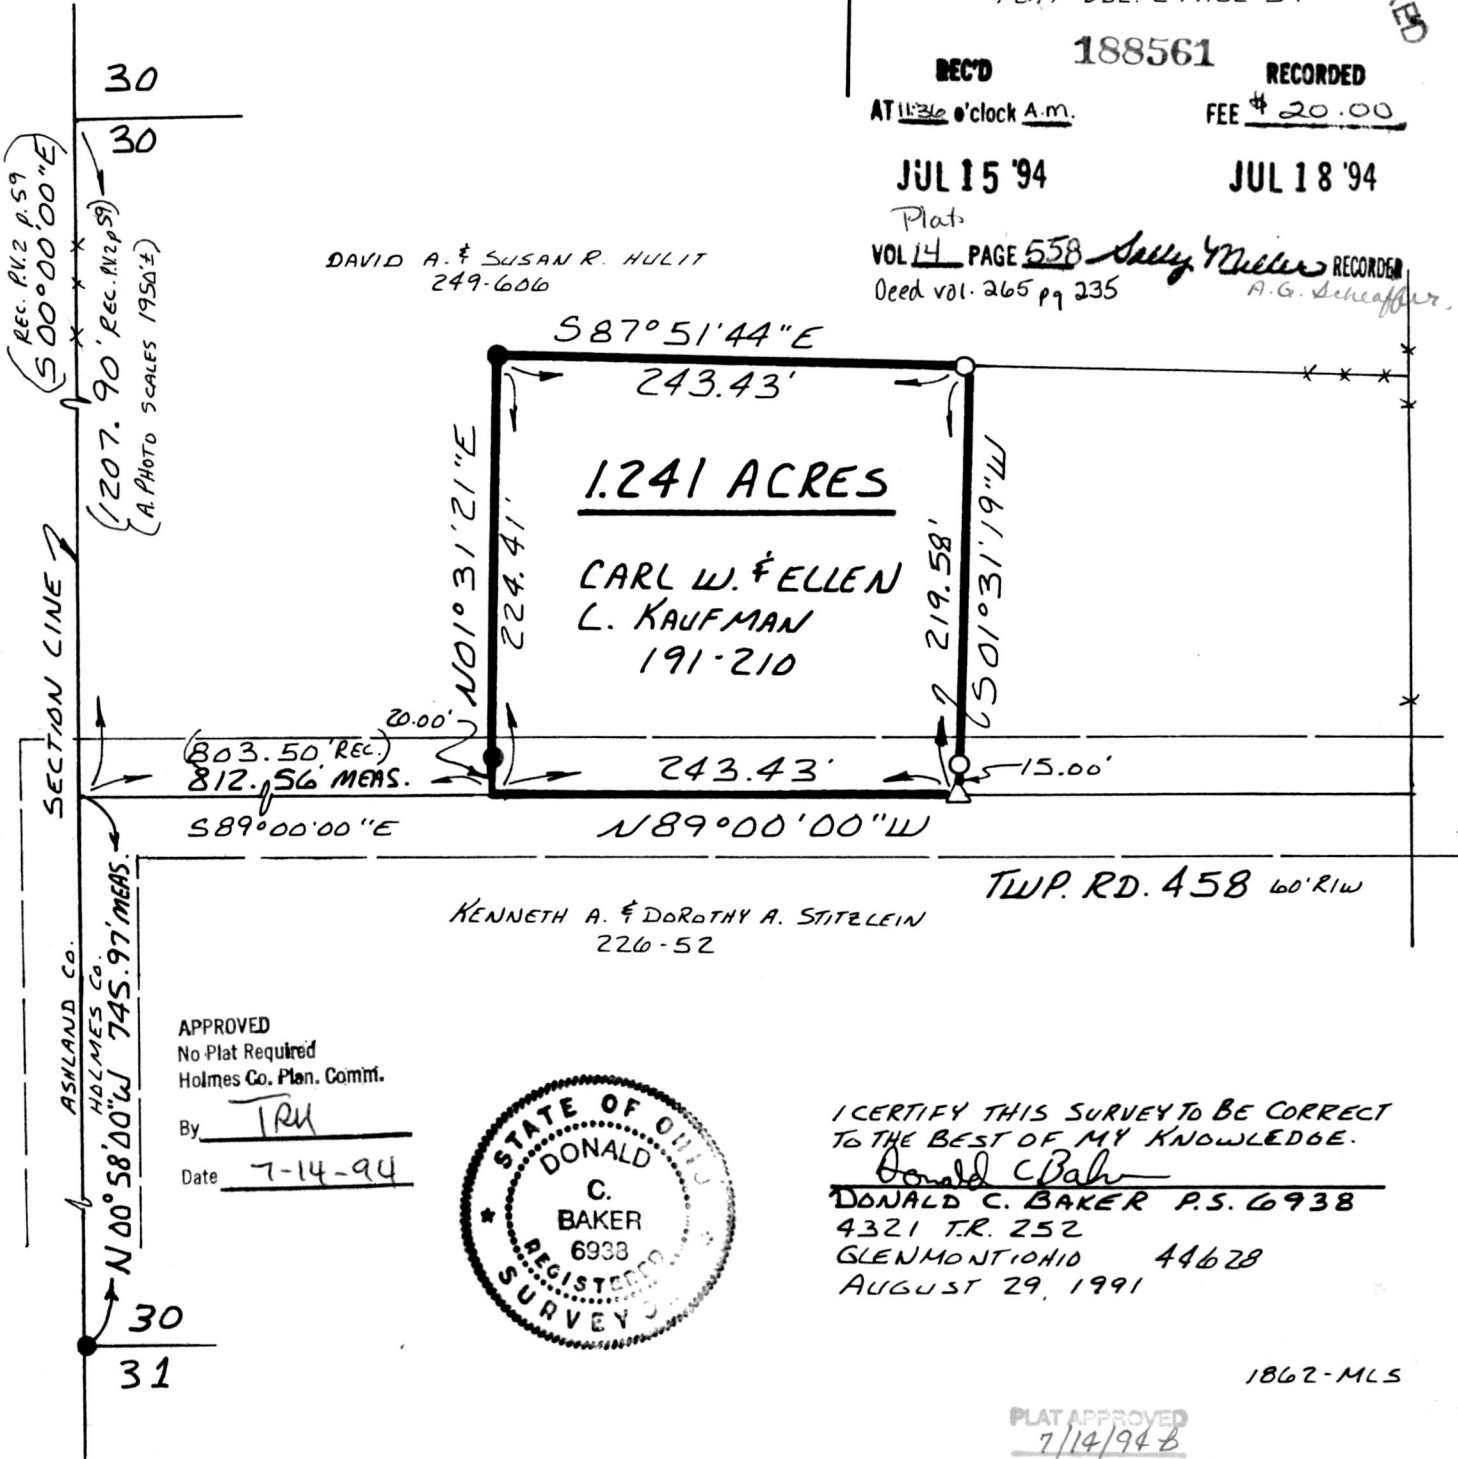

APPROVED
No Plat Required
Holmes Co. Plan. Comnt.

By *TRH*
Date 7-14-94



I CERTIFY THIS SURVEY TO BE CORRECT
TO THE BEST OF MY KNOWLEDGE.
Donald C. Baker
DONALD C. BAKER P.S. 6938
4321 T.R. 252
GLENMONT OHIO 44628
AUGUST 29, 1991