


CLARK TOWNSHIP
S.E. QTR. SECTION 4
T. 8N; R. 5W
HOLMES COUNTY, OHIO

This 2.093 acre parcel is approved
for residential wastewater treatment.

[Signature] 6/3/94
Sanitarian Date

SPLIT
APPROVED
#940115

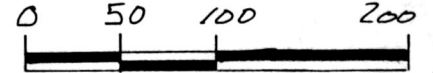

SCALE: 1" = 100'

- ▲ R.R. SPIKE FOUND
- IRON PIN FOUND
- △ R.R. SPIKE SET
- 5/8" RE BAR WITH I.D. CAP SET
- I.D. CAP MARKED "BAKER 6938"

REFERENCES:

DEED Vol. 169 PAGE 477
DEED Vol. 218 PAGE 540
BEARINGS ASSUMED

APPROVED
No Plat Required
Holmes Co. Plan. Comm.

By TRM

Date 7-11-94



I CERTIFY THIS SURVEY TO BE
CORRECT TO THE BEST OF MY
KNOWLEDGE.

Donald C. Baker
DONALD C. BAKER P.S. 6938
5958 T.R. 322
MILLERSBURG, OHIO 44654
PH (216) 674-4788
APRIL 29, 1994

INDEXED

188562

REC'D

AT 11:58 o'clock A.M.

JUL 15 '94

District

VOL 14 PAGE 559

Deed vol. 265 pg 237


RECORDED

FEE #20.00

JUL 18 '94

22594-MLS

PLAT APPROVED
7/12/94B

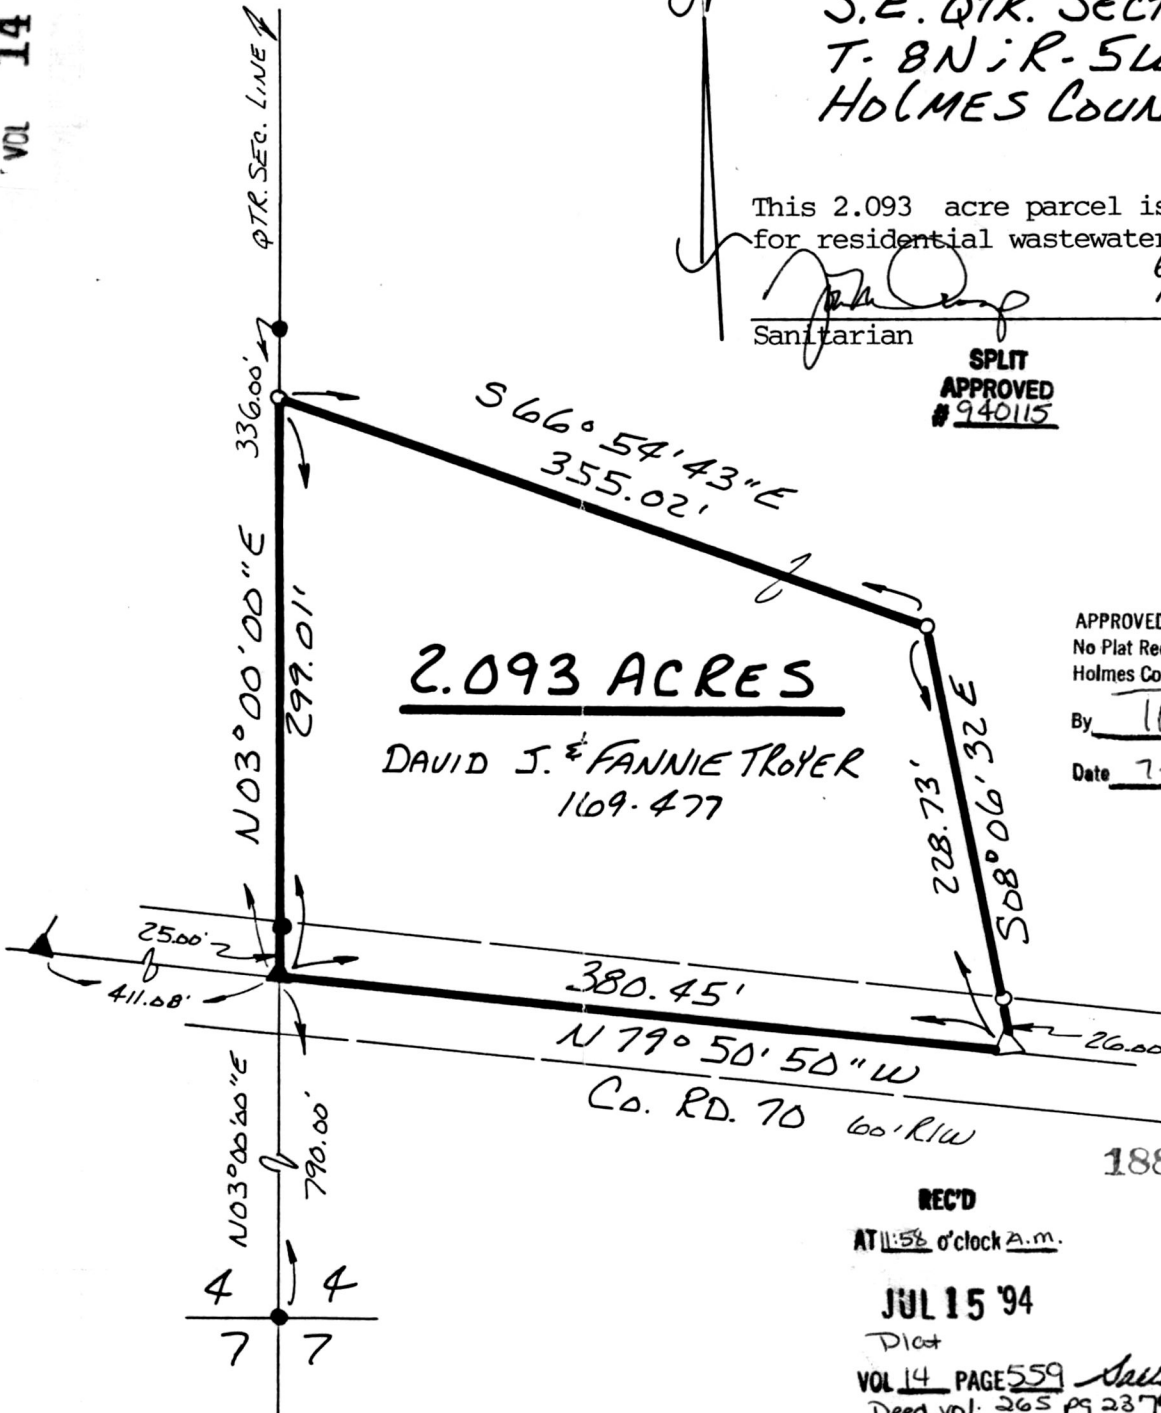

2.093 ACRES

DAVID J. & FANNIE TROYER
1109-477

QTR. SEC. LINE

336.00'

299.01'

N 03° 00' 00" E

790.00'

N 03° 00' 00" E

S 66° 54' 43" E
355.02'

228.73'
508° 06' 32" E

380.45'
N 79° 50' 50" W

Co. Rd. 70 60' R/W

25.00'
411.08'

4 4
7 7

Sally Miller RECORDER
T. Lee