

RIPLEY TOWNSHIP
S.E. QTR. SECTION 29
T-18N; R-14W
HOLMES COUNTY, OHIO

0 100 200 400


SCALE: 1" = 200'

- ▲ R.R. SPIKE FOUND
- IRON PIN FOUND
- △ R.R. SPIKE SET
- 5/8" RE BAR WITH I.D. CAP SET
- I.D. CAP MARKED "BAKER 0938"

REFERENCES:

DEED VOL. 263 PAGE 569
 DEED VOL. 263 PAGE 967
 PLAT VOL. 14 PAGE 446
 PLAT VOL. 6 PAGE 85

BEARINGS FROM PLAT
VOL. 14 PAGE 446.

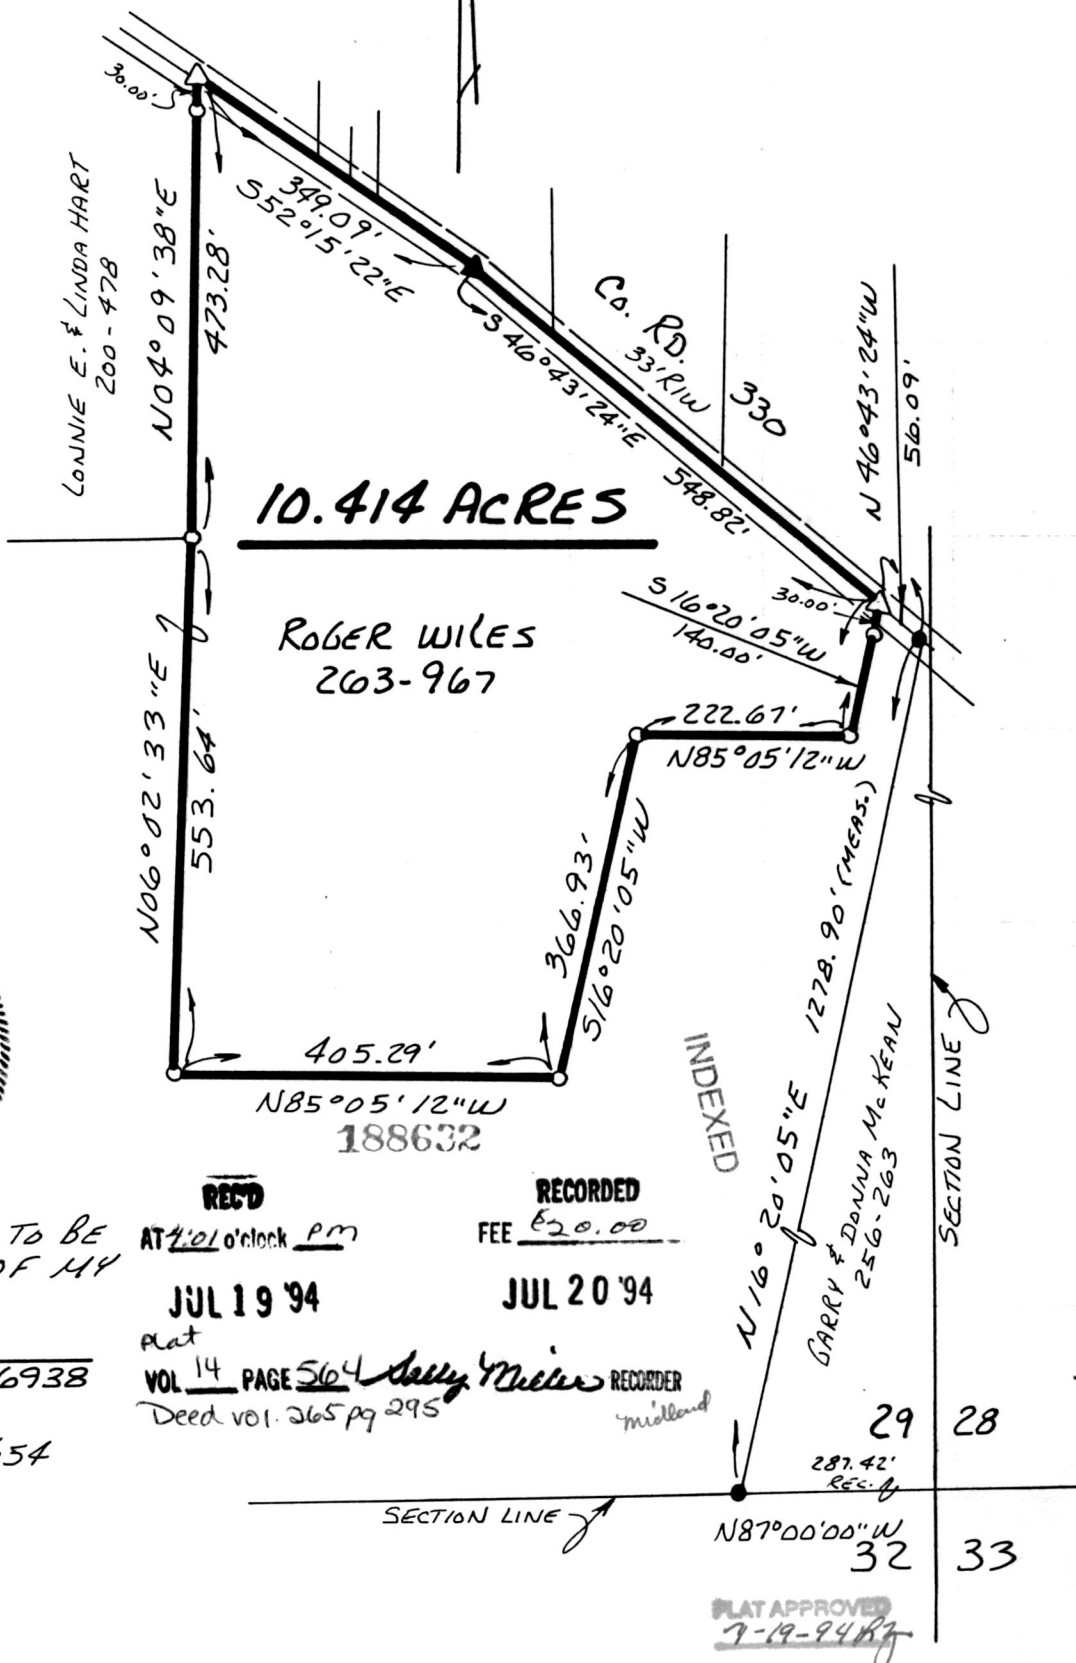

I CERTIFY THIS SURVEY TO BE
CORRECT TO THE BEST OF MY
KNOWLEDGE.

Donald C. Baker
 DONALD C. BAKER P.S. 6938
 5958 T.R. 322
 MILLERSBURG, OHIO 44654
 PH. (216) 674-4788
 MAY 5, 1994
 25394-MLS

REC'D
 AT 4:01 o'clock PM
 JUL 19 '94
 Plat
 VOL 14 PAGE 564
 Deed vol. 265 pg 295

RECORDED
 FEE \$20.00
 JUL 20 '94

REC'D
 Garry Miller
 midland

PLAT APPROVED
 7-19-94