

VILLAGE OF MILLERSBURG

HARDY TOWNSHIP
1ST. QTR. LOT 41
T-9N; R-7W
HOLMES COUNTY, OHIO




SCALE: 1"=100'

- ▲ R.R. SPIKE FOUND
- IRON PIN FOUND
- △ R.R. SPIKE SET
- 5/8" RE BAR WITH I.D. CAP SET
- I.D. CAP MARKED "BAKER 6938"

REFERENCES:

- DEED Vol. 248 PAGE 977
- DEED Vol. 252 PAGE 270
- DEED Vol. 252 PAGE 252 & 258 & 264
- PLAT Vol. 2 PAGE 223
- PLAT Vol. 12 PAGE 540

BEARINGS FROM PLAT Vol. 13 PAGE 121

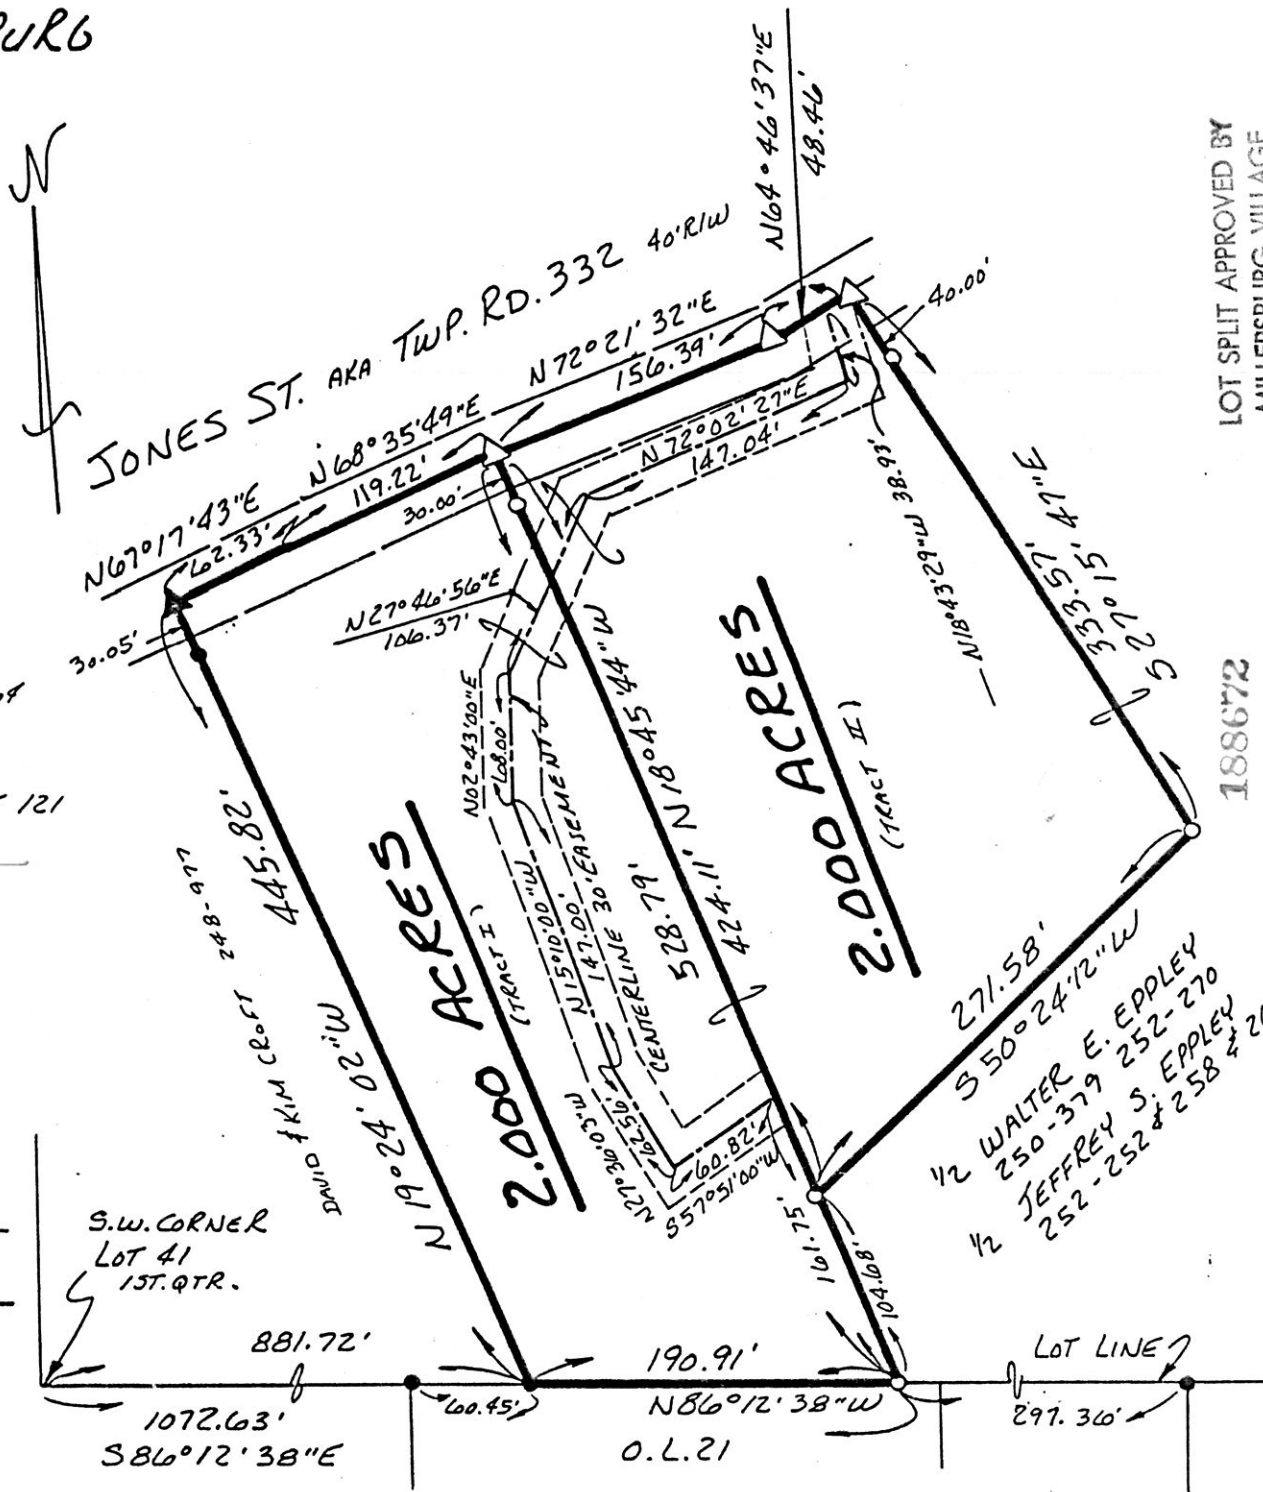

LOT SPLIT APPROVED BY
MILLERSBURG VILLAGE

6-27-94

David C. Baker

RECORDED

FEE \$20.00

JUL 22 '94

188672

REC'D

AT 3:21 o'clock PM

JUL 21 '94

PLAT APPROVED
6/30/94

Plat

VOL 14 PAGE 566 *David C. Baker* MILLERSBURG RECORDER
DEED VOL. 265 PG 332

(14794-MCS)

188672

VOL 14 PAGE 566



I CERTIFY THIS SURVEY TO BE CORRECT TO THE BEST OF MY KNOWLEDGE.

Donald C. Baker
DONALD C. BAKER P.S. 6938
5958 T.R. 332
MILLERSBURG OHIO 44654
PH. (216) 674-4788
MAY 10, 1994