


pd. 20.00

CLARK TOWNSHIP
S. E. QTR. SEC. 11
T-8N ; R-5W
HOLMES CO., OHIO



0 100 200 400

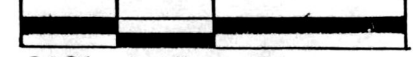

SCALE: 1" = 200'

- IRON PIN FOUND
- STONE FOUND
- △ R. R. SPIKE SET.
- 5/8" REBAR WITH I.D. CAP SET.
I.D. CAP MARKED "BAKER 6938."

REFERENCES:

DEED VOL. 170 PAGE 79
DEED VOL. 252 PAGE 414

BEARINGS ASSUMED


SPLIT
APPROVED
940130

ELI R. & SALOMA MILLER
170-79 252-414

APPROVED
No Plat Required
Holmes Co. Plan. Comm.

By TRM
Date 8-2-94

188793

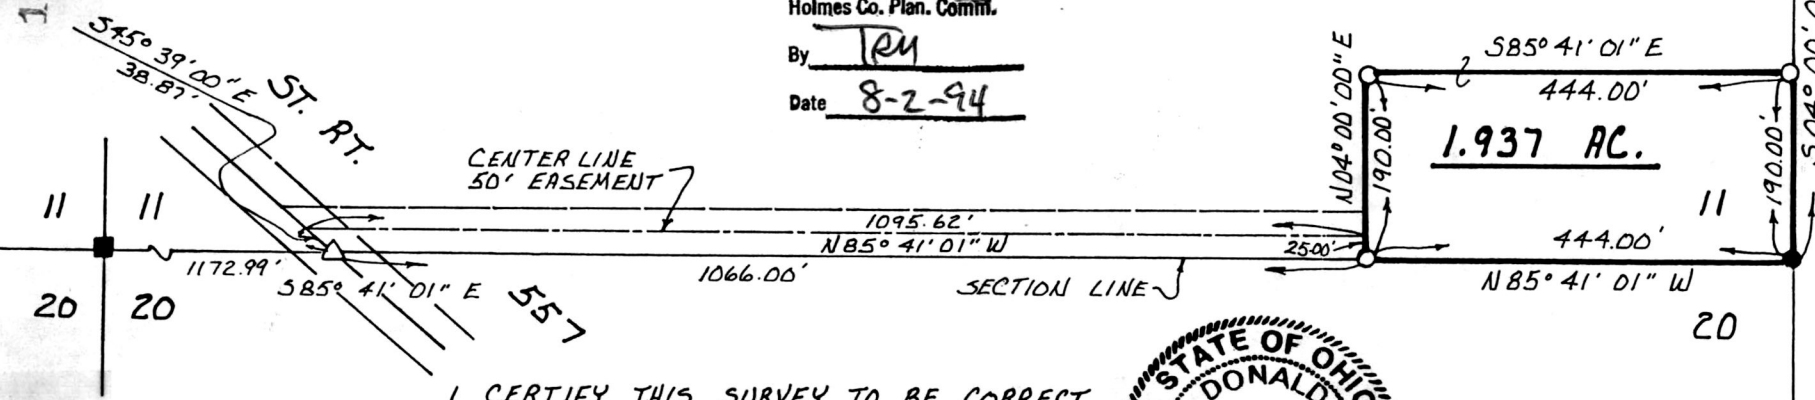

11

15

15

SECTION LINE

188793

INDEXED

RECORDED
FEE \$ 20.00

AUG 04 '94

REC'D
AT 1:49 o'clock PM

AUG 03 '94

Plat VOL 14 PAGE 570
Deed vol. 365 p 433
Sally Miller RECORDED

I CERTIFY THIS SURVEY TO BE CORRECT
TO THE BEST OF MY KNOWLEDGE.

Donald C. Baker
DONALD C. BAKER P. S. 6938
595B T. R. 322
MILLERSBURG, OHIO 44654
PH: (216) 674-4788



JUNE 14, 1994

PLAT APPROVED
8/2/94-B

VOL 14 PAGE 570

33994-BEC