


188823

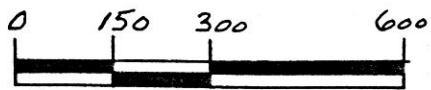

SCALE: 1" = 300'



- IRON PIN FOUND
- 5/8" RE BAR WITH I.D. CAP SET
- I.D. CAP MARKED "BAKER 6738"

REFERENCES:

- DEED VOL. 195 PAGE 603
- DEED VOL. 259 PAGE 623
- DEED VOL. 158 PAGE 304
- PLAT VOL. 6 PAGE 84
- PLAT VOL. 10 PAGE 444
- PLAT VOL. 7 PAGE 731
- PLAT VOL. 7 PAGE 14

BEARINGS ASSUMED

KNOX TOWNSHIP
 4TH. QTR. LOT 14
 T-9N; R-9W
 HOLMES COUNTY, OHIO

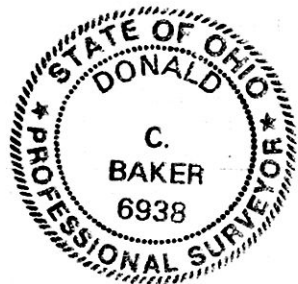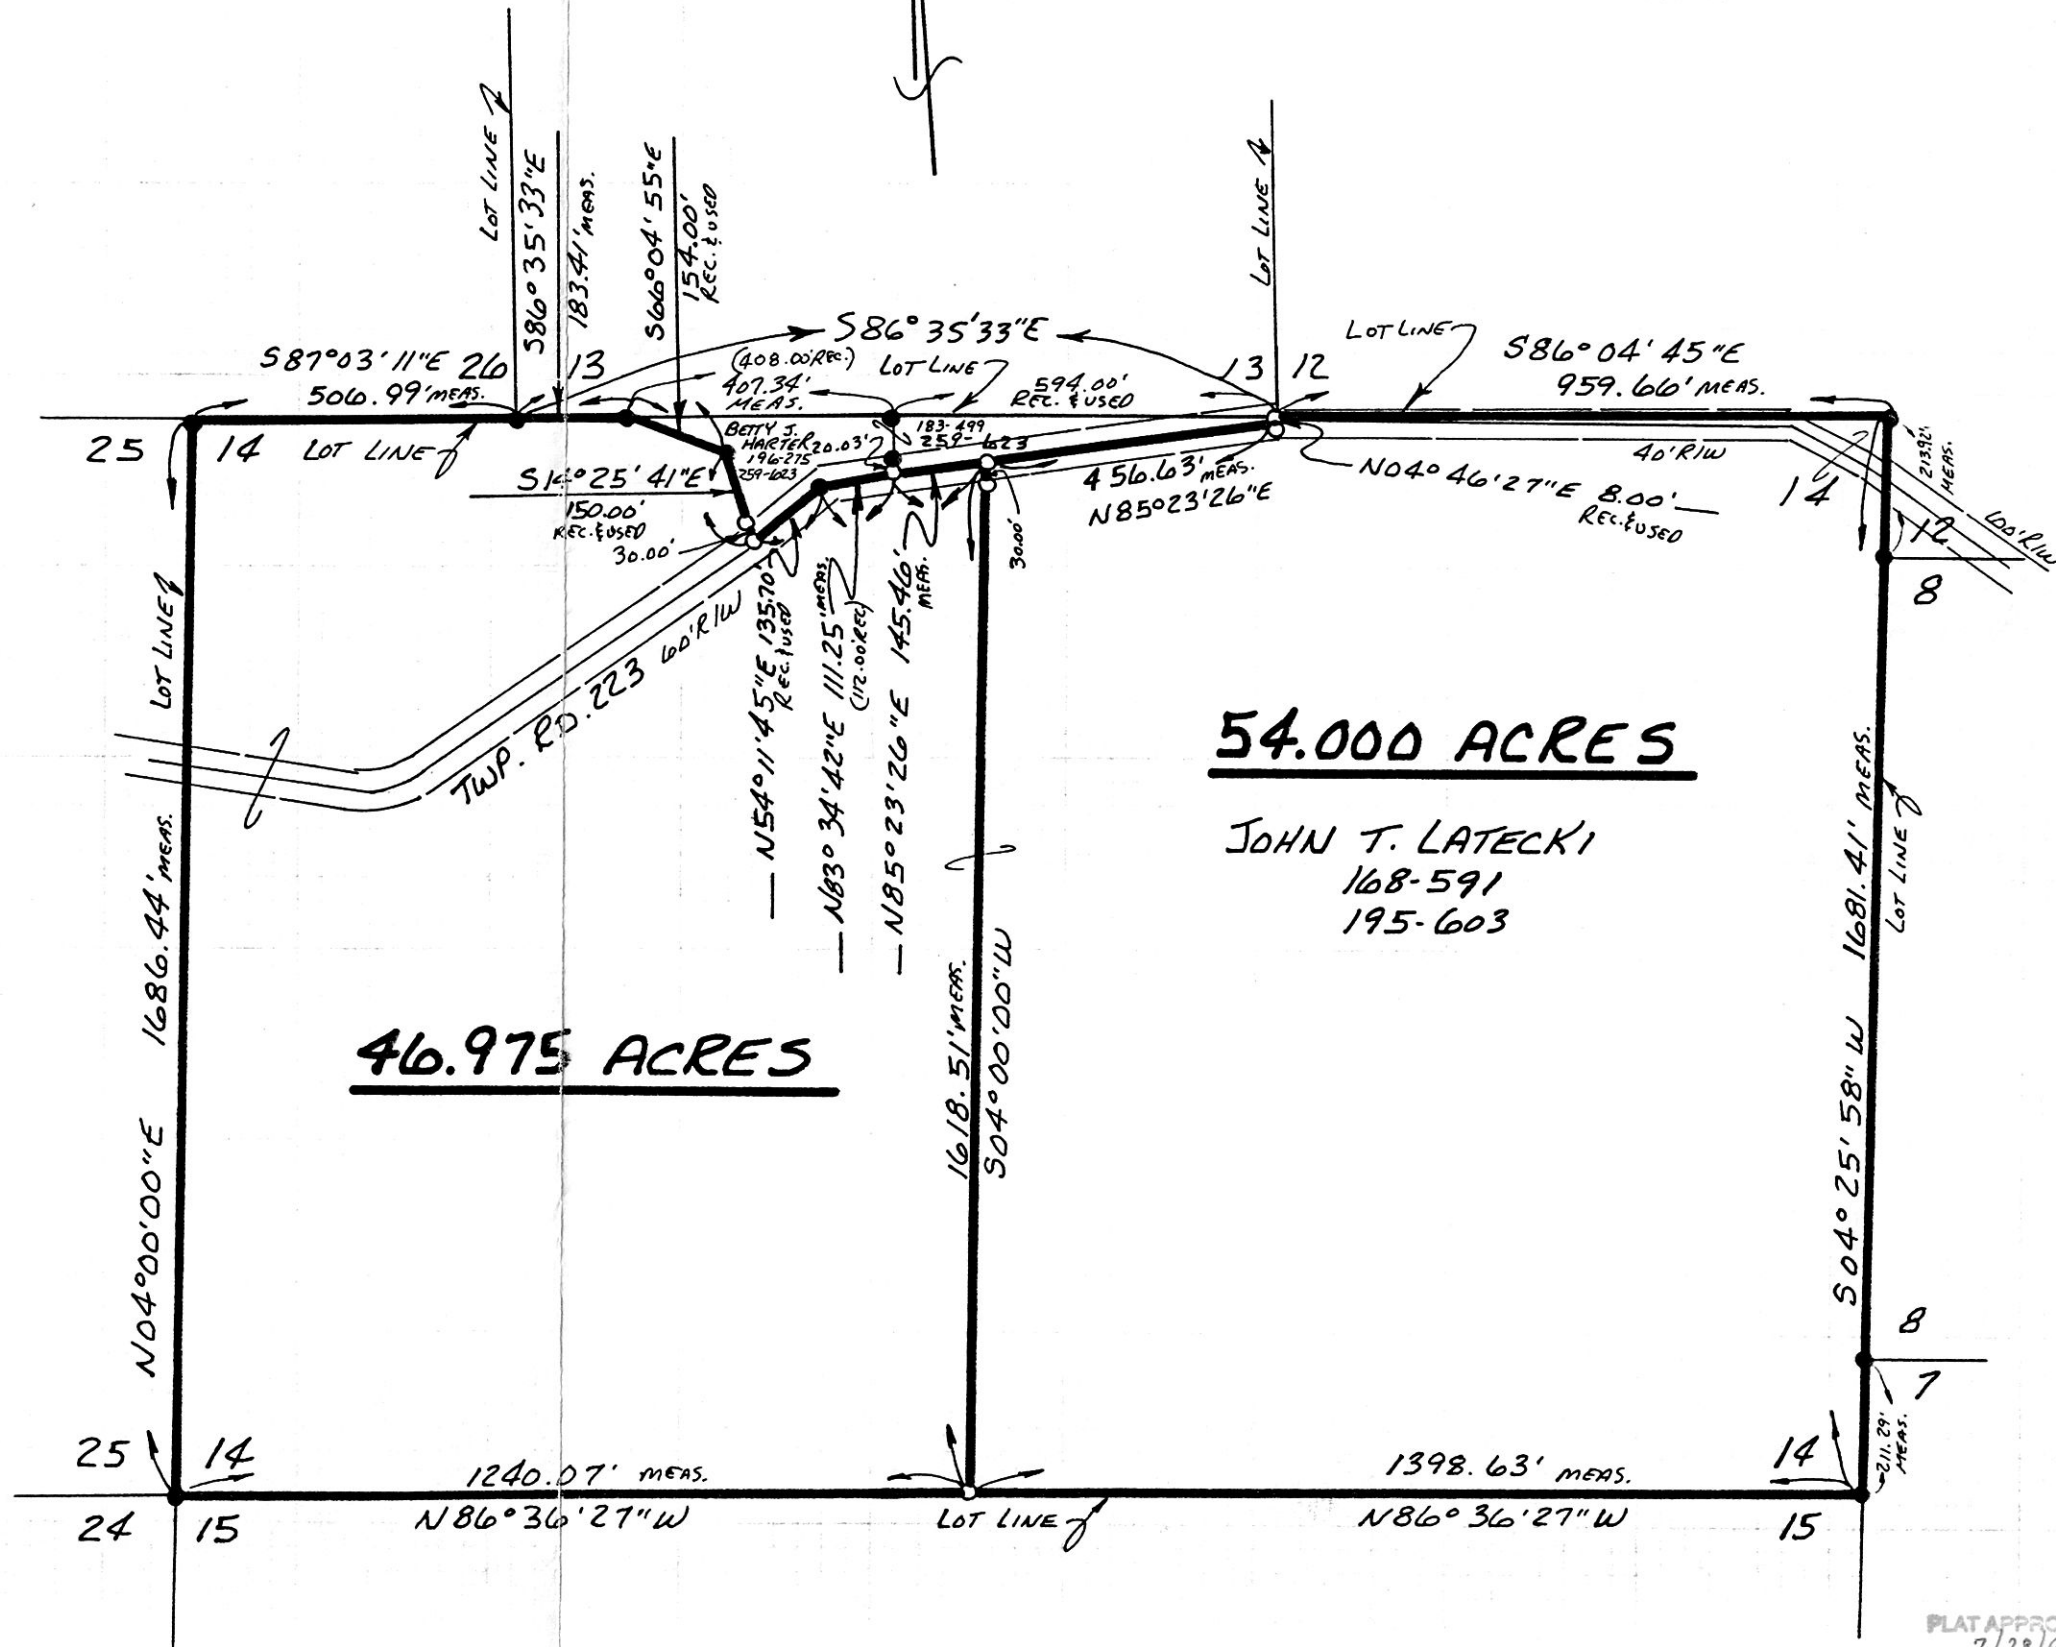

54.000 ACRES

JOHN T. LATECKI
 168-591
 195-603

46.975 ACRES

I CERTIFY THIS SURVEY TO BE CORRECT
 TO THE BEST OF MY KNOWLEDGE.

Donald C. Baker
 DONALD C. BAKER P. S. 6938
 5958 T.R. 322
 MILLERSBURG, OHIO 44654
 PH. (616) 674-4788

188823

JULY 22, 1994

REC'D
 AT 9:35 o'clock A.M.

RECORDED
 FEE \$20.00

AUG 8 '94

AUG 09 '94

Plat
 VOL 14 PAGE 572
 Deed vol. 265 pg 448
Sally Miller RECORDER
D. Mathie

INDEXED

PLAT APPROVED
 7/28/94 b

VOL 14 PAGE 572