

RICHLAND TOWNSHIP
N.W. QTR. SECTION 4
T-8N; R-8W
HOLMES COUNTY, OHIO




SCALE: 1" = 200'

- STONE FOUND
- IRON PIN FOUND
- △ R.R. SPIKE SET
- 5/8" RE BAR WITH I.D. CAP SET
- I.D. CAP MARKED "BAKER 6938"

REFERENCES:

- SURVEY RECORD 2 PAGE 20
- DEED VOL. 247 PAGE 352
- DEED VOL. 253 PAGE 650
- DEED VOL. 250 PAGE 408
- DEED VOL. 249 PAGE 854

BEARINGS FROM PLAT VOL. 12 PAGE 441

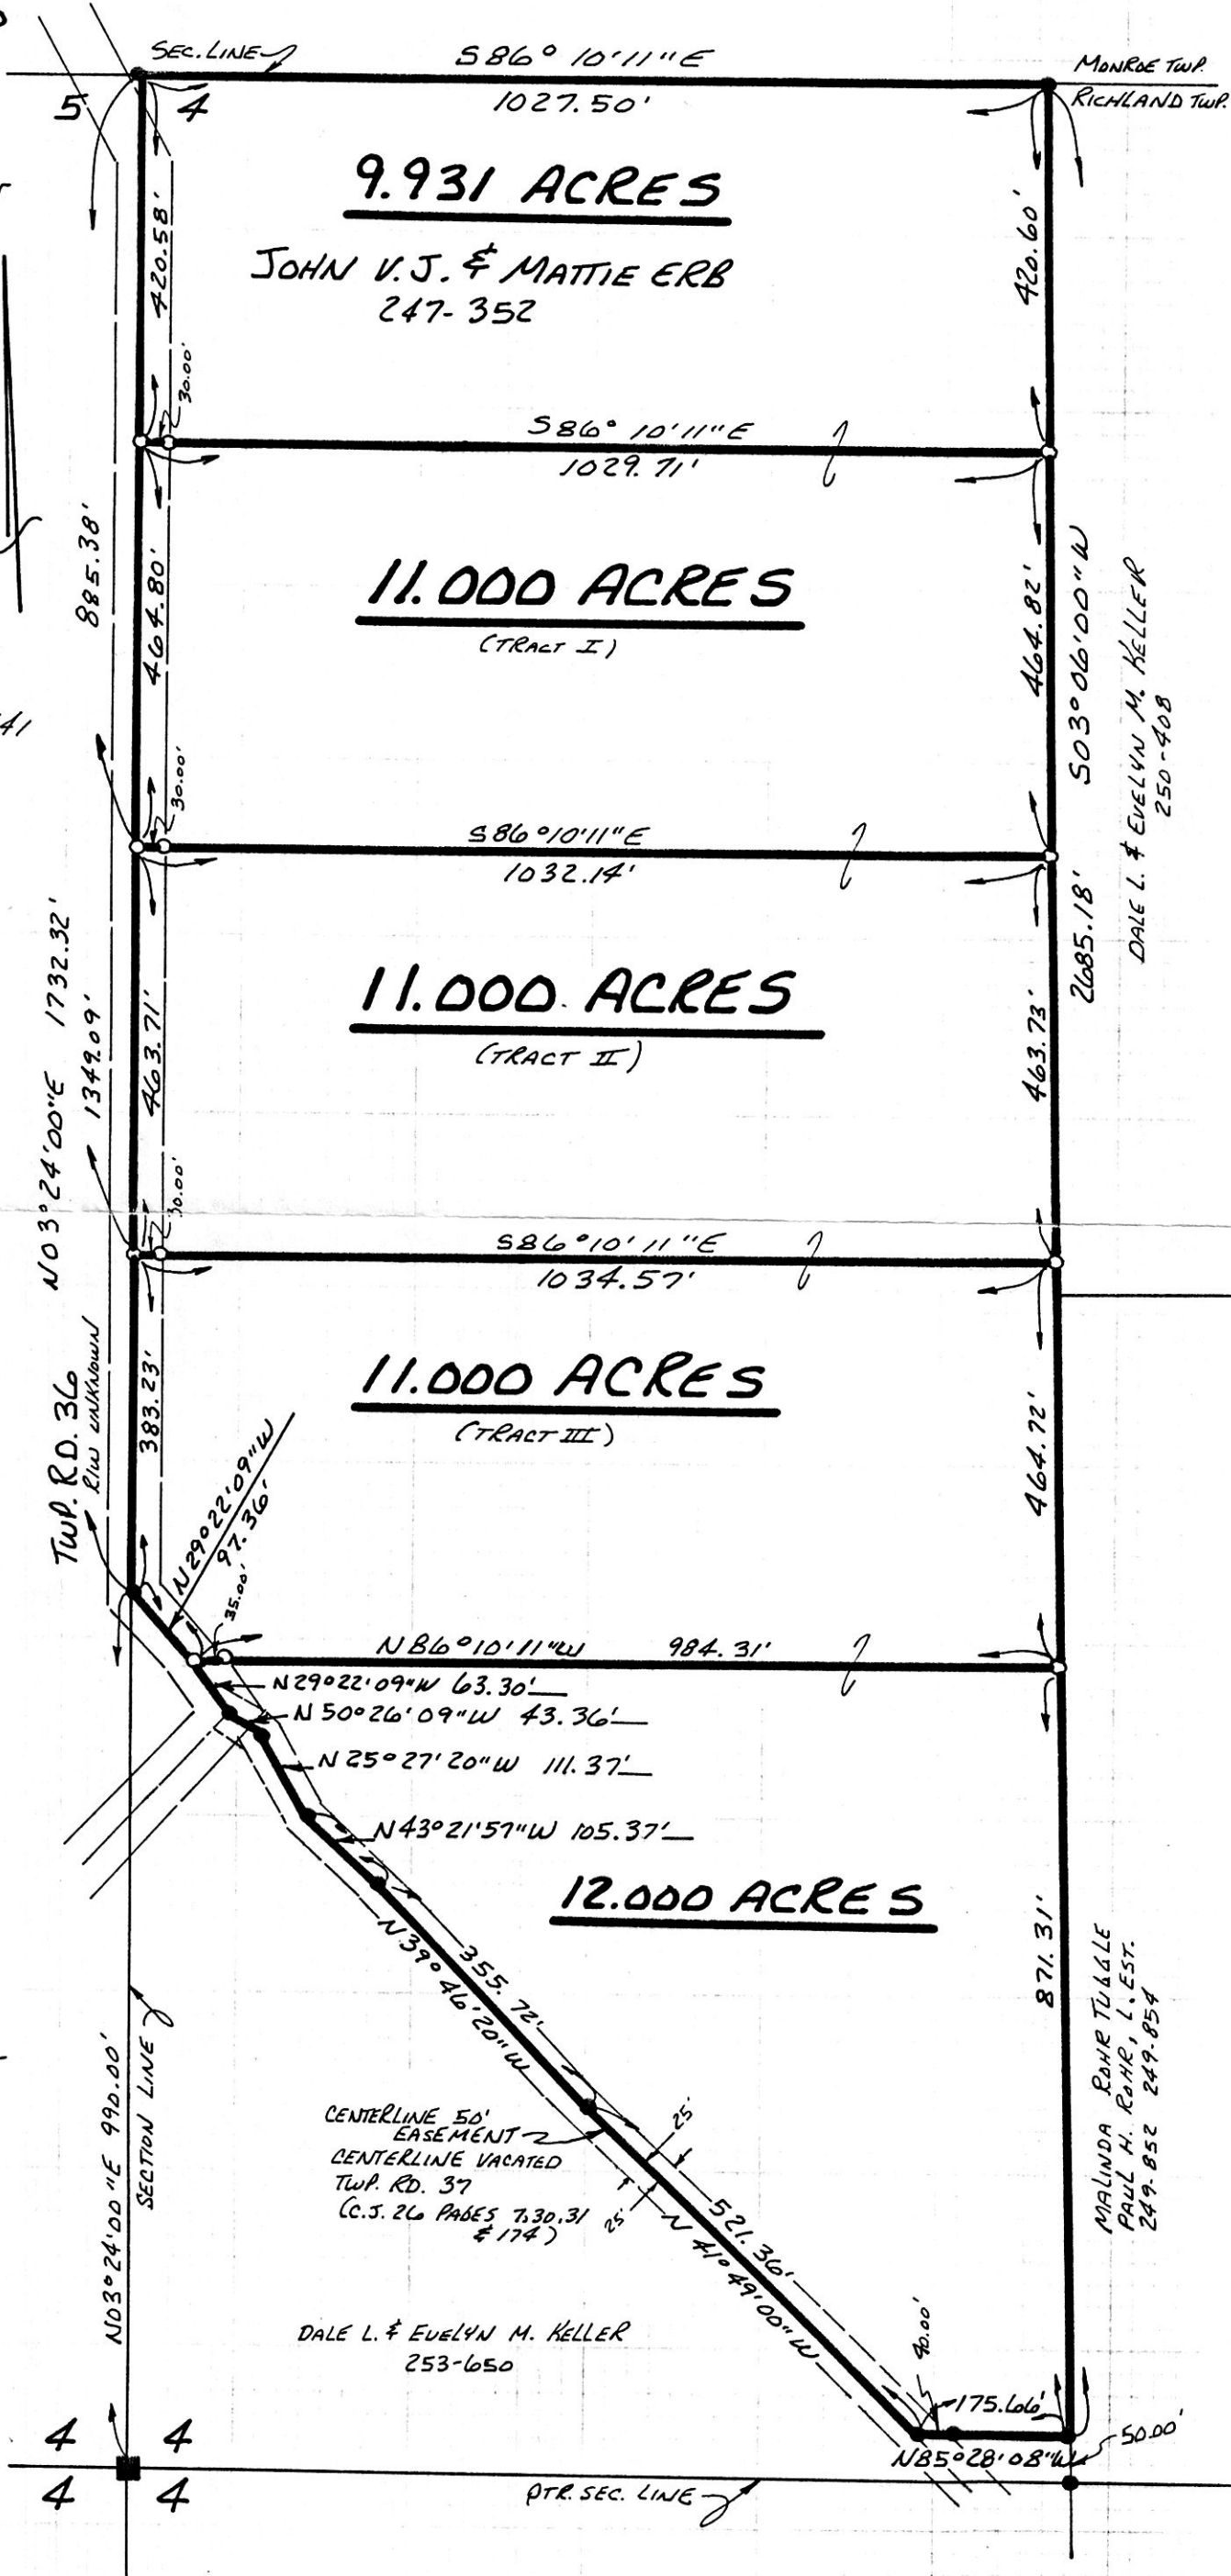

I CERTIFY THIS SURVEY TO BE CORRECT TO THE BEST OF MY KNOWLEDGE.

Donald C. Baker
DONALD C. BAKER P.S. 6938
5958 T.R. 322
MILLERSBURG, OHIO 44654
PH. (216) 674-4788

JULY 28, 1994

39894-MLS
(A, B, C, D)

189062

INDEXED

REC'D

AT 10:11 o'clock A.M.

AUG 24 '94

RECORDED

FEE \$ 20.00

AUG 25 '94

PLAT VOL 14 PAGE 584

Deed vol. 265 pg 669

Sally Miller RECORDER

PAUL MILLER

PLAT APPROVED
8/24/94