


SCALE: 1" = 200'

- IRON PIN FOUND
- ▲ R.R. SPIKE FOUND
- △ R.R. SPIKE SET
- 3/8" REBAR WITH I.D. CAP SET
- I.D. CAP MARKED "BAKER 6938"

BEARINGS FROM PLAT VOL. 5 PAGE 84

KILLBUCK TOWNSHIP  
 N.E. QTR. SECTION 1  
 TWP. 8 RANGE 8  
 HOLMES COUNTY, OHIO  
 SURVEYED FOR JAMES G. ROHSKOPF

N.E. CORNER OF THE  
 WEST HALF OF THE  
 N.E. QTR. OF SECTION 1

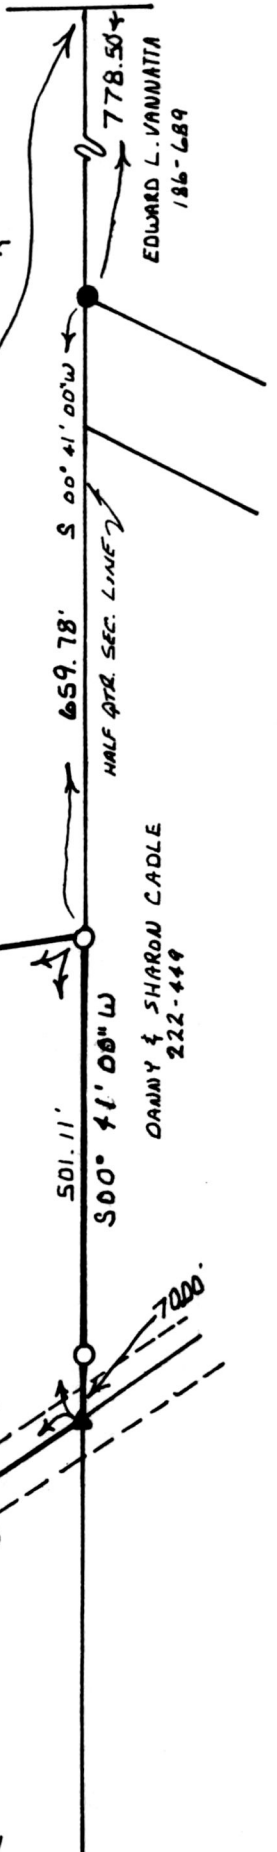

189277

REC'D  
 AT 2:06 o'clock P.M.

RECORDED  
 FEE \$20.00



INDEXED

JAMES G. ROHSKOPF  
 DEED VOL. 153 - PAGE 360

SEP 07 '94

SEP 08 '94

Plat  
 VOL 14 PAGE 600 *Sally Miller* RECORDER  
 Deed vol. 265 pg 870 *D. Mathie*

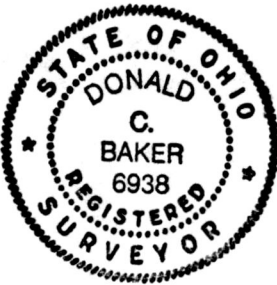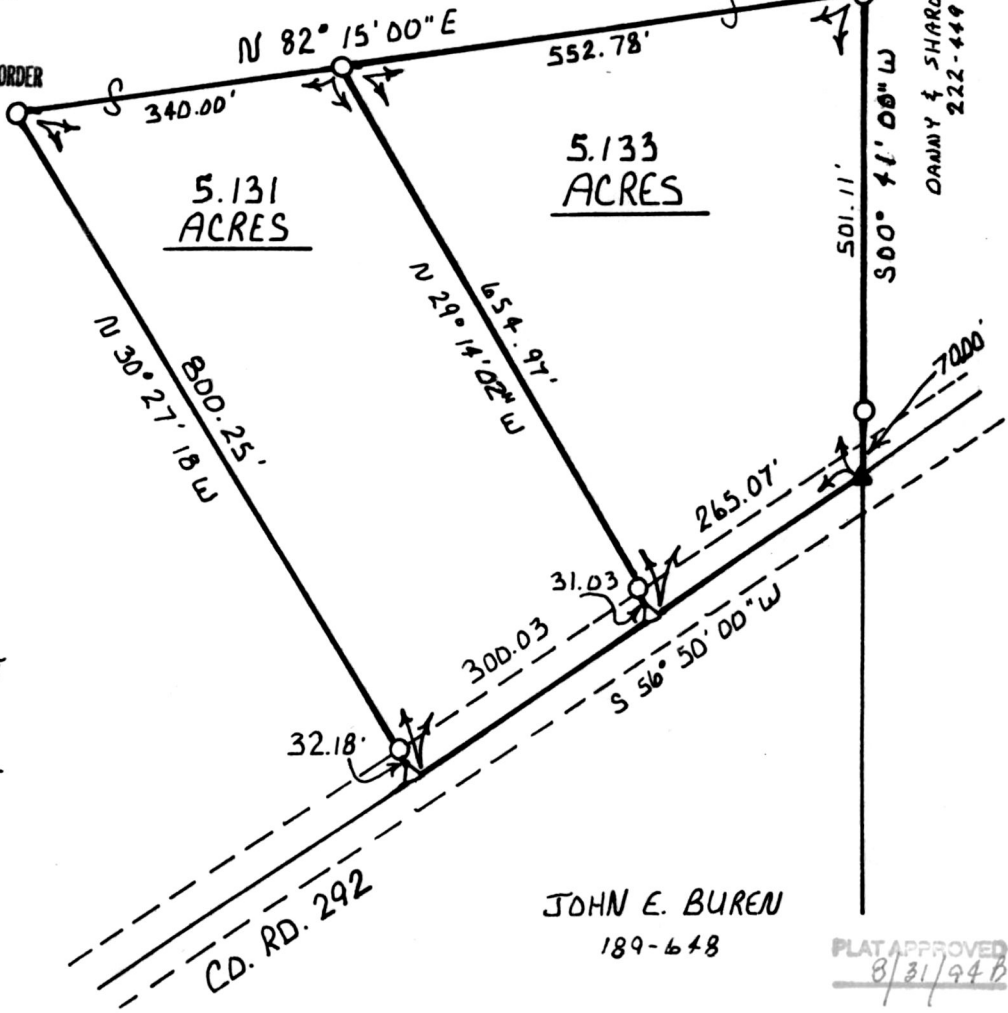

I CERTIFY THIS SURVEY TO BE CORRECT  
 TO THE BEST OF MY KNOWLEDGE

*Donald C Baker*  
 DONALD C. BAKER P.S. 6938  
 4321 T.R. 252  
 GLENDON, OH. 44628

MAY 9, 1989

JOHN E. BUREN  
 189-648

PLAT APPROVED  
 8/31/94

CO. RD. 292