

189385



SCALE: 1" = 60'

- STONE FOUND
- IRON PIN FOUND
- 5/8" RE BAR WITH I.D. CAP SET
- I.D. CAP MARKED "BAKER 6938"

PAINT TOWNSHIP  
S.E. QTR. SECTION 26  
T-15N ; R-11W  
HOLMES COUNTY, OHIO

SPLIT  
APPROVED  
#946148

APPROVED FOR TRANSFER ONLY  
NO SUBDIVISION PLAT REQUIRED  
(O.R.C. 711.001 & 711.131)  
Lot(s) not for building unless  
approved by Board of Health.  
HOLMES CO. PLANNING COMM.


By TRM Date 8/24/94

REFERENCES:

- DEED VOL. 254 PAGE 793
- DEED VOL. 244 PAGE 300
- DEED VOL. 209 PAGE 795
- DEED VOL. 249 PAGE 25
- PLAT VOL. 12 PAGE 273
- PLAT VOL. 12 PAGE 885

BEARINGS FROM DEED VOL. 244  
PAGE 300

VOL 14 PAGE 606

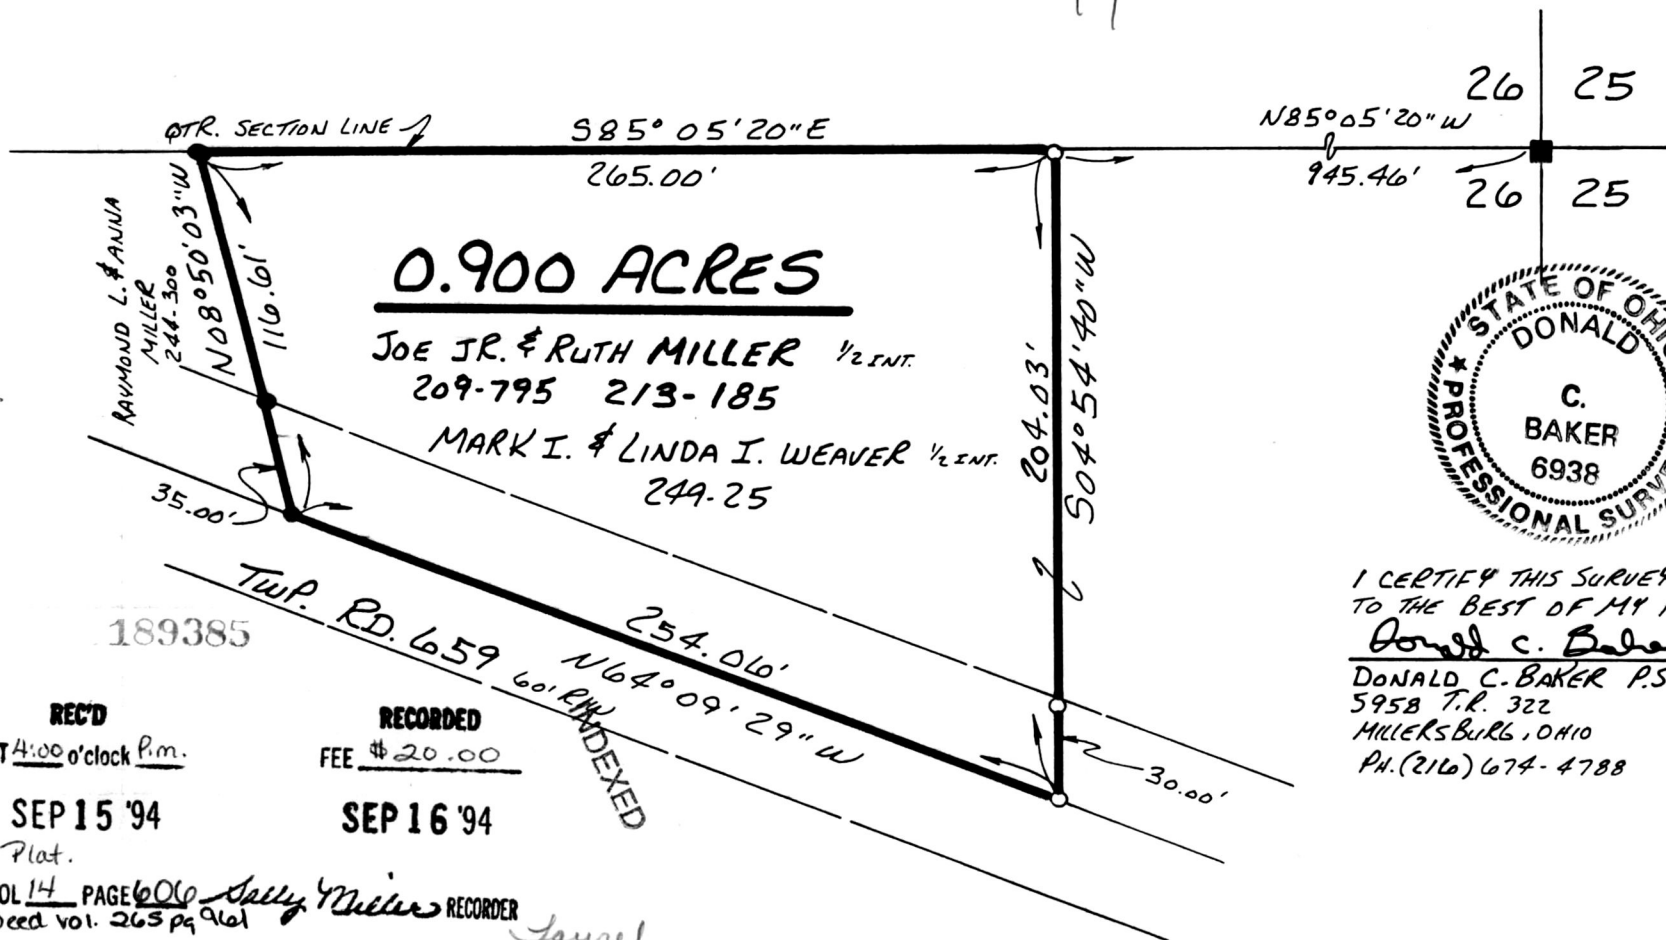

I CERTIFY THIS SURVEY TO BE CORRECT  
TO THE BEST OF MY KNOWLEDGE.

Donald C. Baker

DONALD C. BAKER P.S. 6938  
5958 T.R. 322  
MILLERSBURG, OHIO 44654  
PH. (216) 674-4788

JULY 19, 1994

40694-MLS

REC'D  
AT 4:00 o'clock P.m.

SEP 15 '94

Plat.

VOL 14 PAGE 606  
Deed Vol. 263 pg 961

RECORDED  
FEE \$20.00

SEP 16 '94

Sally Miller RECORDER

Januel

PLAT APPROVED  
8/24/94 B