


189480

#20.00pd.

CLARK TOWNSHIP
S.E. QTR. SECTION 21
T-8N; R-5W
HOLMES COUNTY, OHIO

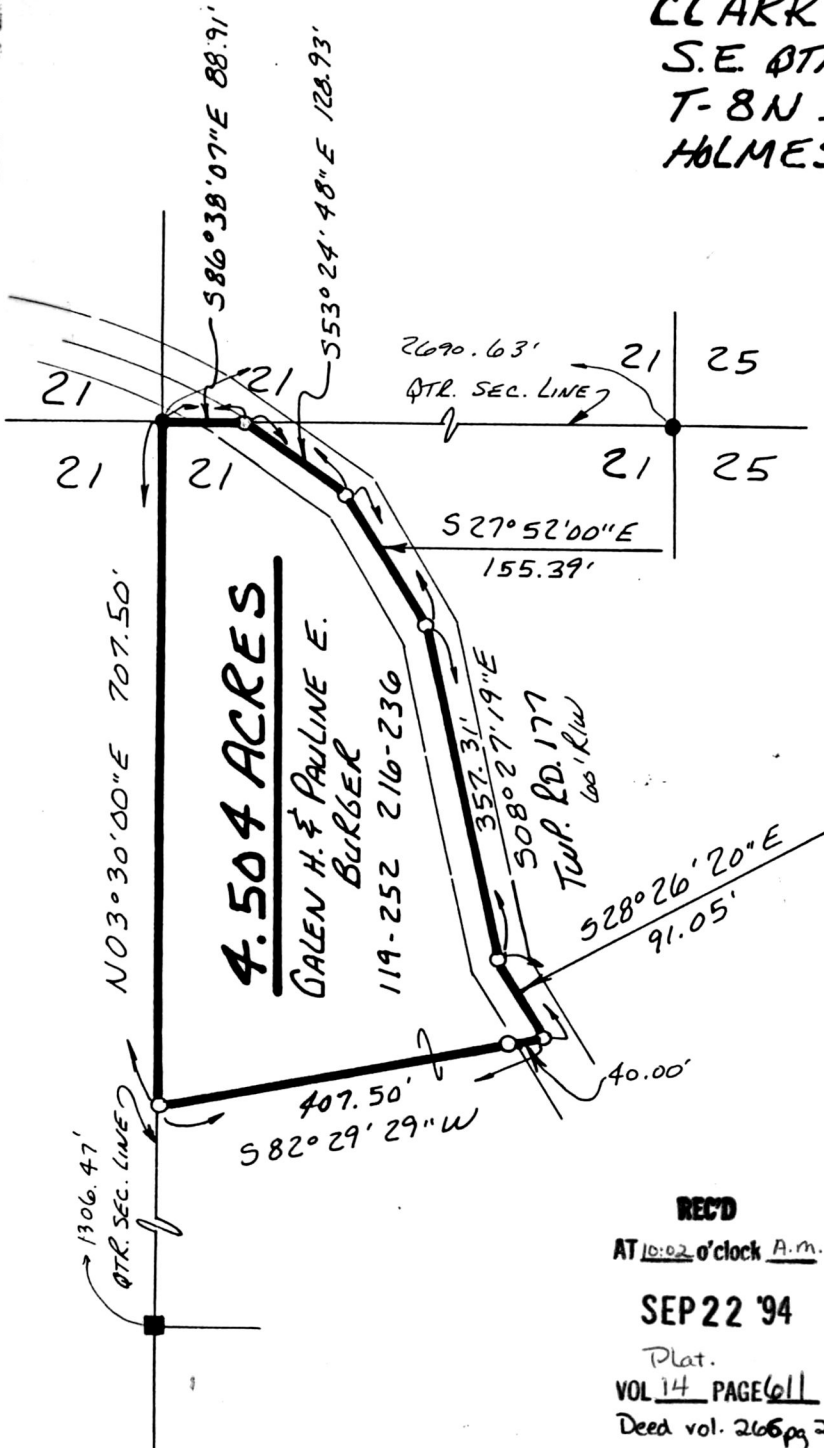

SCALE: 1" = 200'

- STONE FOUND
 - IRON PIN FOUND
 - 5/8" RE BAR WITH I.D. CAP SET
- I.D. CAP MARKED "BAKER 6938"



REFERENCES:

- DEED Vol. 221 PAGE 395
- DEED Vol. 216 PAGE 236
- DEED Vol. 186 PAGE 186

APPROVED FOR TRANSFER ONLY
NO SUBDIVISION PLAT REQUIRED
(O.R.C. 711.001 & 711.131)
Lot(s) not for building unless
approved by Board of Health.
HOLMES CO. PLANNING COMM.

By TRM Date 9-21-94



I CERTIFY THIS SURVEY TO BE CORRECT TO THE BEST OF MY KNOWLEDGE.

Donald C. Baker
DONALD C. BAKER P.S. 6938
5958 T.R. 322
MILLERSBURG OHIO 44654
PH. (216) 674-4788
MAY 31, 1994

189480

INDEXED

REC'D
AT 10:02 o'clock A.M.

RECORDED
FEE \$20.00

SEP 22 '94

SEP 23 '94

Plat.
VOL 14 PAGE 611 Sally Miller RECORDER
Deed vol. 266 pg 28 Laurel

28994-MLS

PLAT APPROVED
9/21/94