


BERLIN TOWNSHIP
4TH. QTR. LOT 4
T- 9N; R- 6W
HOLMES COUNTY, OHIO

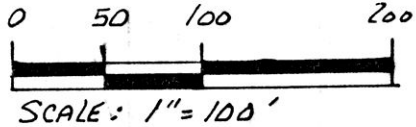


- SCALE: 1" = 100'
- ▲ R.R. SPIKE FOUND
 - IRON PIN FOUND
 - 5/8" REBAR WITH I.D. CAP SET
 - I.D. CAP MARKED "BAKER 6938"

REFERENCES:

DEED Vol. 226 PAGE 409
BEARINGS FROM PLAT Vol. 7 PAGE 794

APPROVED FOR TRANSFER ONLY
NO SUBDIVISION PLAT REQUIRED
(O.R.C. 711.001 & 711.131)
Lot(s) not for building unless
approved by Board of Health.
HOLMES CO. PLANNING COMM.

By IPM Date 9-22-94

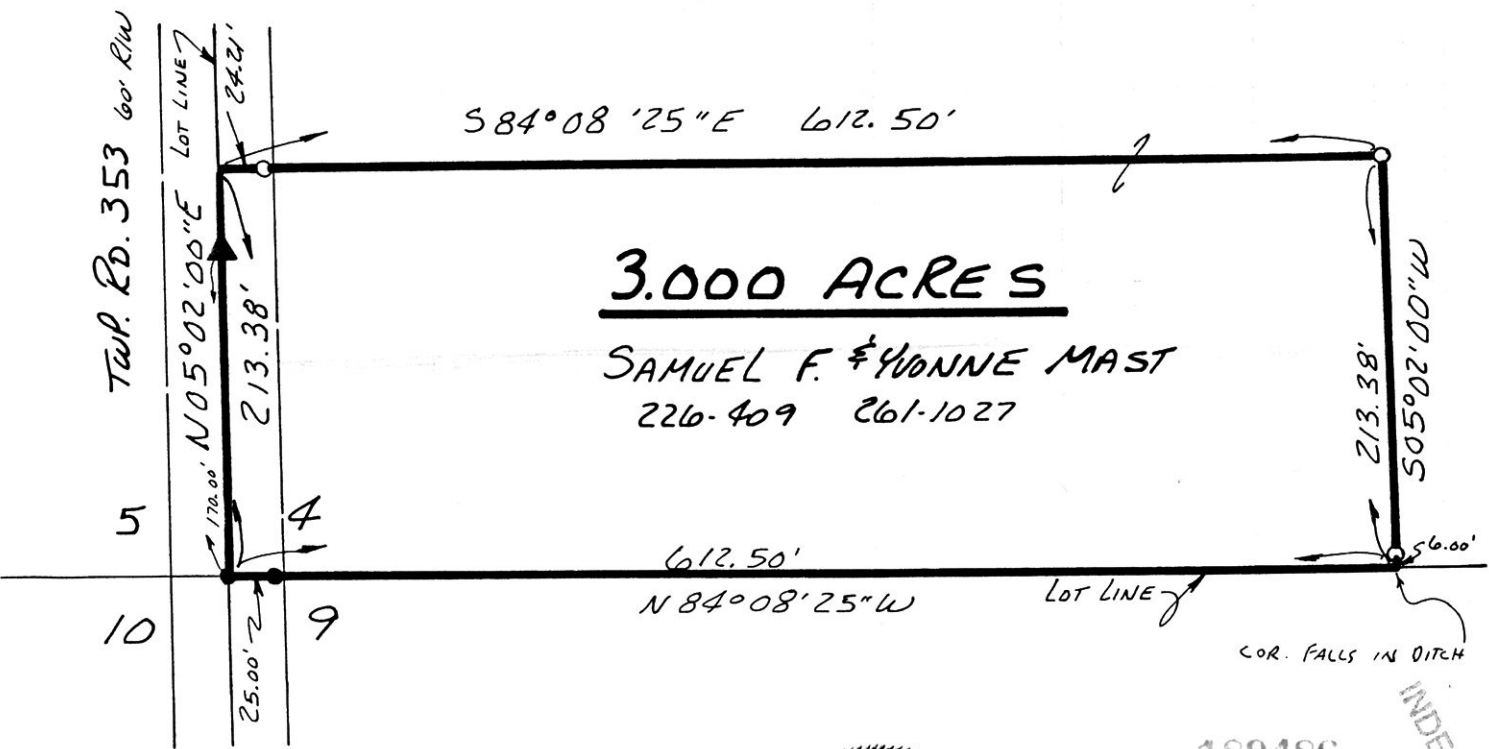


189486

INDEXED

I CERTIFY THIS SURVEY TO BE CORRECT
TO THE BEST OF MY KNOWLEDGE.

Donald C. Baker
DONALD C. BAKER P.S. 6938
5958 T.R. 322
MILLERSBURG OHIO 44654
PH. (216) 674-4788
AUGUST 9, 1994
45694-MLS

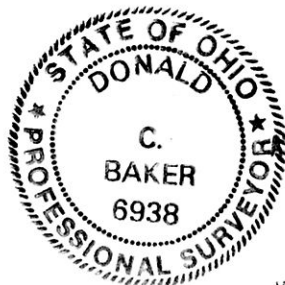

REC'D
2:45 o'clock P.M.

SEP 22 '94
Plat.

Vol. 14 PAGE 612
Deed vol. 266 pg 34

RECORDED
FEE \$20.00

SEP 23 '94

Sally Miller RECORDER
T G

PLAT APPROVED
9/22/94