



KNOX TOWNSHIP
S.E. QTR. SECTION 24
T-19N ; R-15W
HOLMES COUNTY, OHIO

CLARENCE W. & JAUICE E. STONEBROOK
ROBERT STONEBROOK
DIANNA FRIEDRICH
264-823 P. 14-532

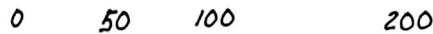

SCALE: 1" = 100'

- IRON PIN FOUND
- ▲ R.R. SPIKE FOUND
- STONE FOUND
- ⊗ P.K. PIN SET
- △ R.R. SPIKE SET
- 5/8" REBAR WITH I.D. CAP SET. I.D. CAP MARKED "BAKER 6938."

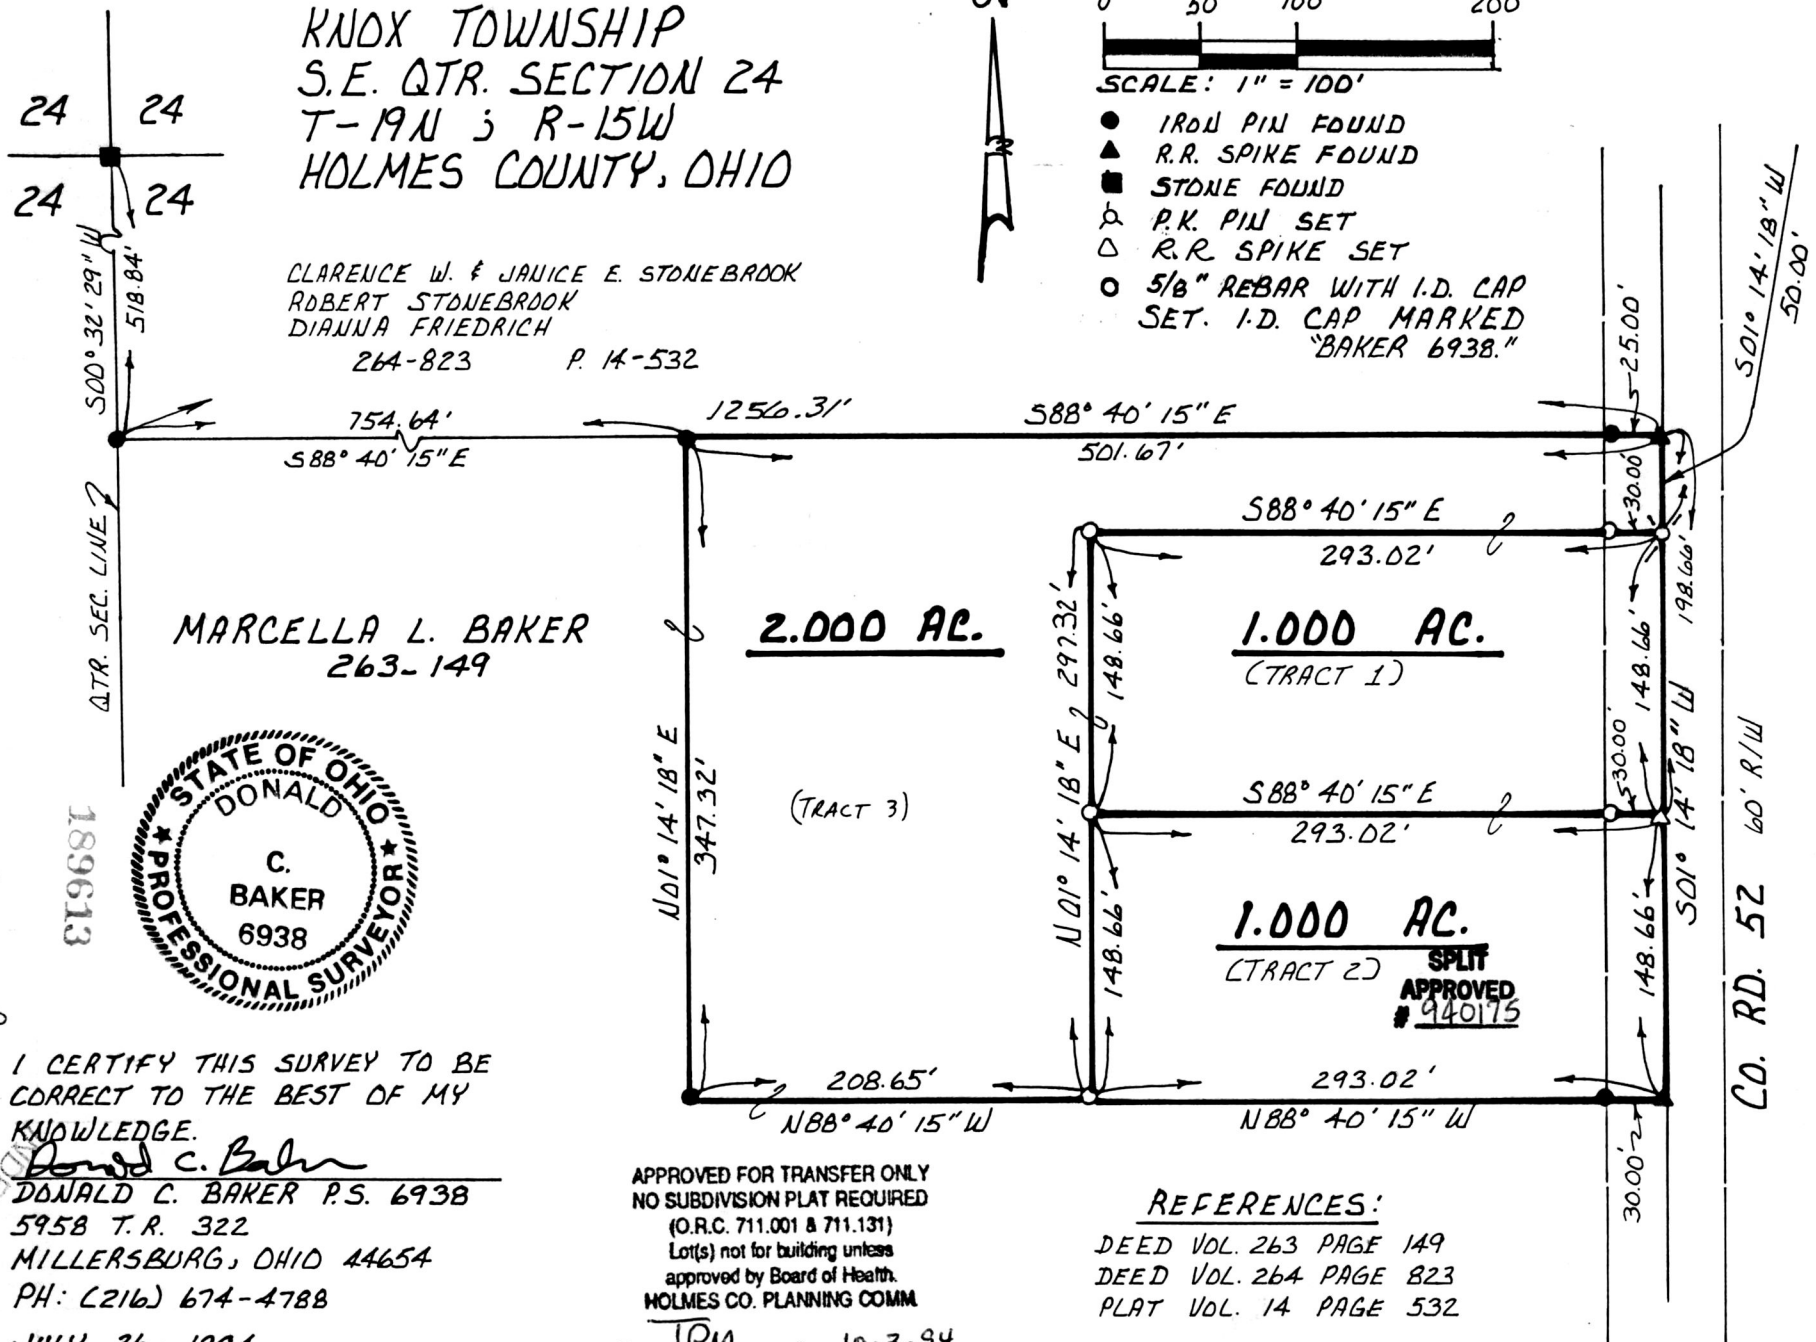

MARCELLA L. BAKER
263-149

2.000 AC.

1.000 AC.
(TRACT 1)

1.000 AC.
(TRACT 2)
SPLIT APPROVED # 940175



I CERTIFY THIS SURVEY TO BE CORRECT TO THE BEST OF MY KNOWLEDGE.

Donald C. Baker
DONALD C. BAKER P.S. 6938
5958 T.R. 322
MILLERSBURG, OHIO 44654
PH: (216) 674-4788

APPROVED FOR TRANSFER ONLY
NO SUBDIVISION PLAT REQUIRED
(O.R.C. 711.001 & 711.131)
Lot(s) not for building unless approved by Board of Health.
HOLMES CO. PLANNING COMM

By TRM Date 10-3-94

REFERENCES:

- DEED VOL. 263 PAGE 149
- DEED VOL. 264 PAGE 823
- PLAT VOL. 14 PAGE 532

BEARINGS FROM PLAT VOL. 14
PAGE 415

42594-BEC
PLAT APPROVED
10/3/94B

Rec'd. OCT 03 1994
 Recorded OCT 04 1994
 Plat Vol. 14
 Deed Vol. 264 pg 149
 AT 1:35 O'CLOCK P.M.
 Holmes Co. Ohio Recorder
 Pg. 1021 Recorder's Office
 Ted Kilmann

189613