


VILLAGE OF KILLBUCK PART OF LOTS 27 & 28

KILLBUCK TOWNSHIP
SECTION 6, T-8N, R-7W
HOLMES COUNTY, OHIO

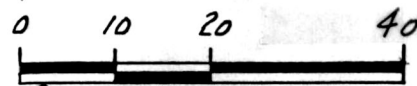

SCALE: 1" = 20'

○ 5/8" RE. BAR WITH I.D. CAP SET
I.D. CAP MARKED "BAKER 6938"


REFERENCES:

- DEED VOL. 200 PAGE 5
- DEED VOL. 244 PAGE 870
- DEED VOL. 250 PAGE 539

BEARINGS ASSUMED

NOTE:

DEED VOL. 141 PAGE 124 DESCRIBES 68' OFF
THE SOUTH SIDE OF LOTS 27 & 28 AND INCLUDES
8' OFF THE NORTH SIDE OF WASHINGTON ST.

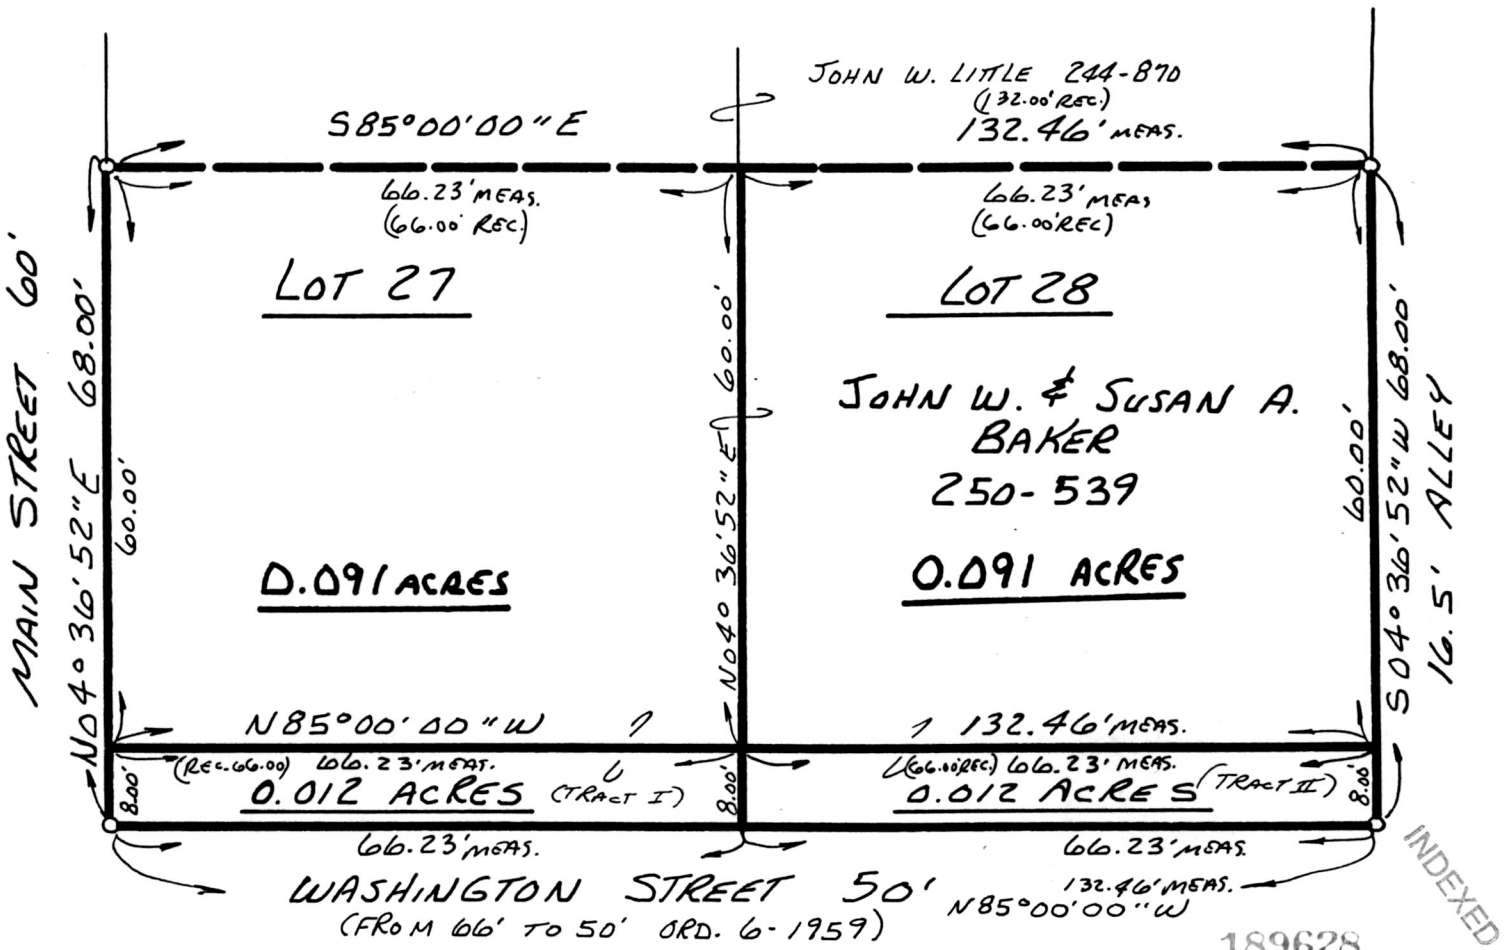

189628

I CERTIFY THIS SURVEY TO BE CORRECT
TO THE BEST OF MY KNOWLEDGE.

Donald C. Baker
DONALD C. BAKER P.S. 6938
5958 T.R. 322
MILLERSBURG, OHIO 44654
PH. (216) 674-4788
SEPT. 27, 1994



REC'D
10:30'clock AM
OCT 04 '94
VOL 14 PAGE 623
Deed 266-212

RECORDED
FEE \$20.00
OCT 05 '94
Sally Miller RECORDER
TG

54294-MLS

PLAT APPROVED
9/30/94