

189924


VOL 14 PAGE 637

0 100 200 400

SCALE: 1" = 200'

- IRON PIN FOUND
- 5/8" RE BAR WITH I.D. CAP SET I.D. CAP MARKED "BAKER 6938"

MECHANIC TOWNSHIP
 S.W. QTR. SECTION 10
 T-8N ; R-7W
 HOLMES COUNTY, OHIO

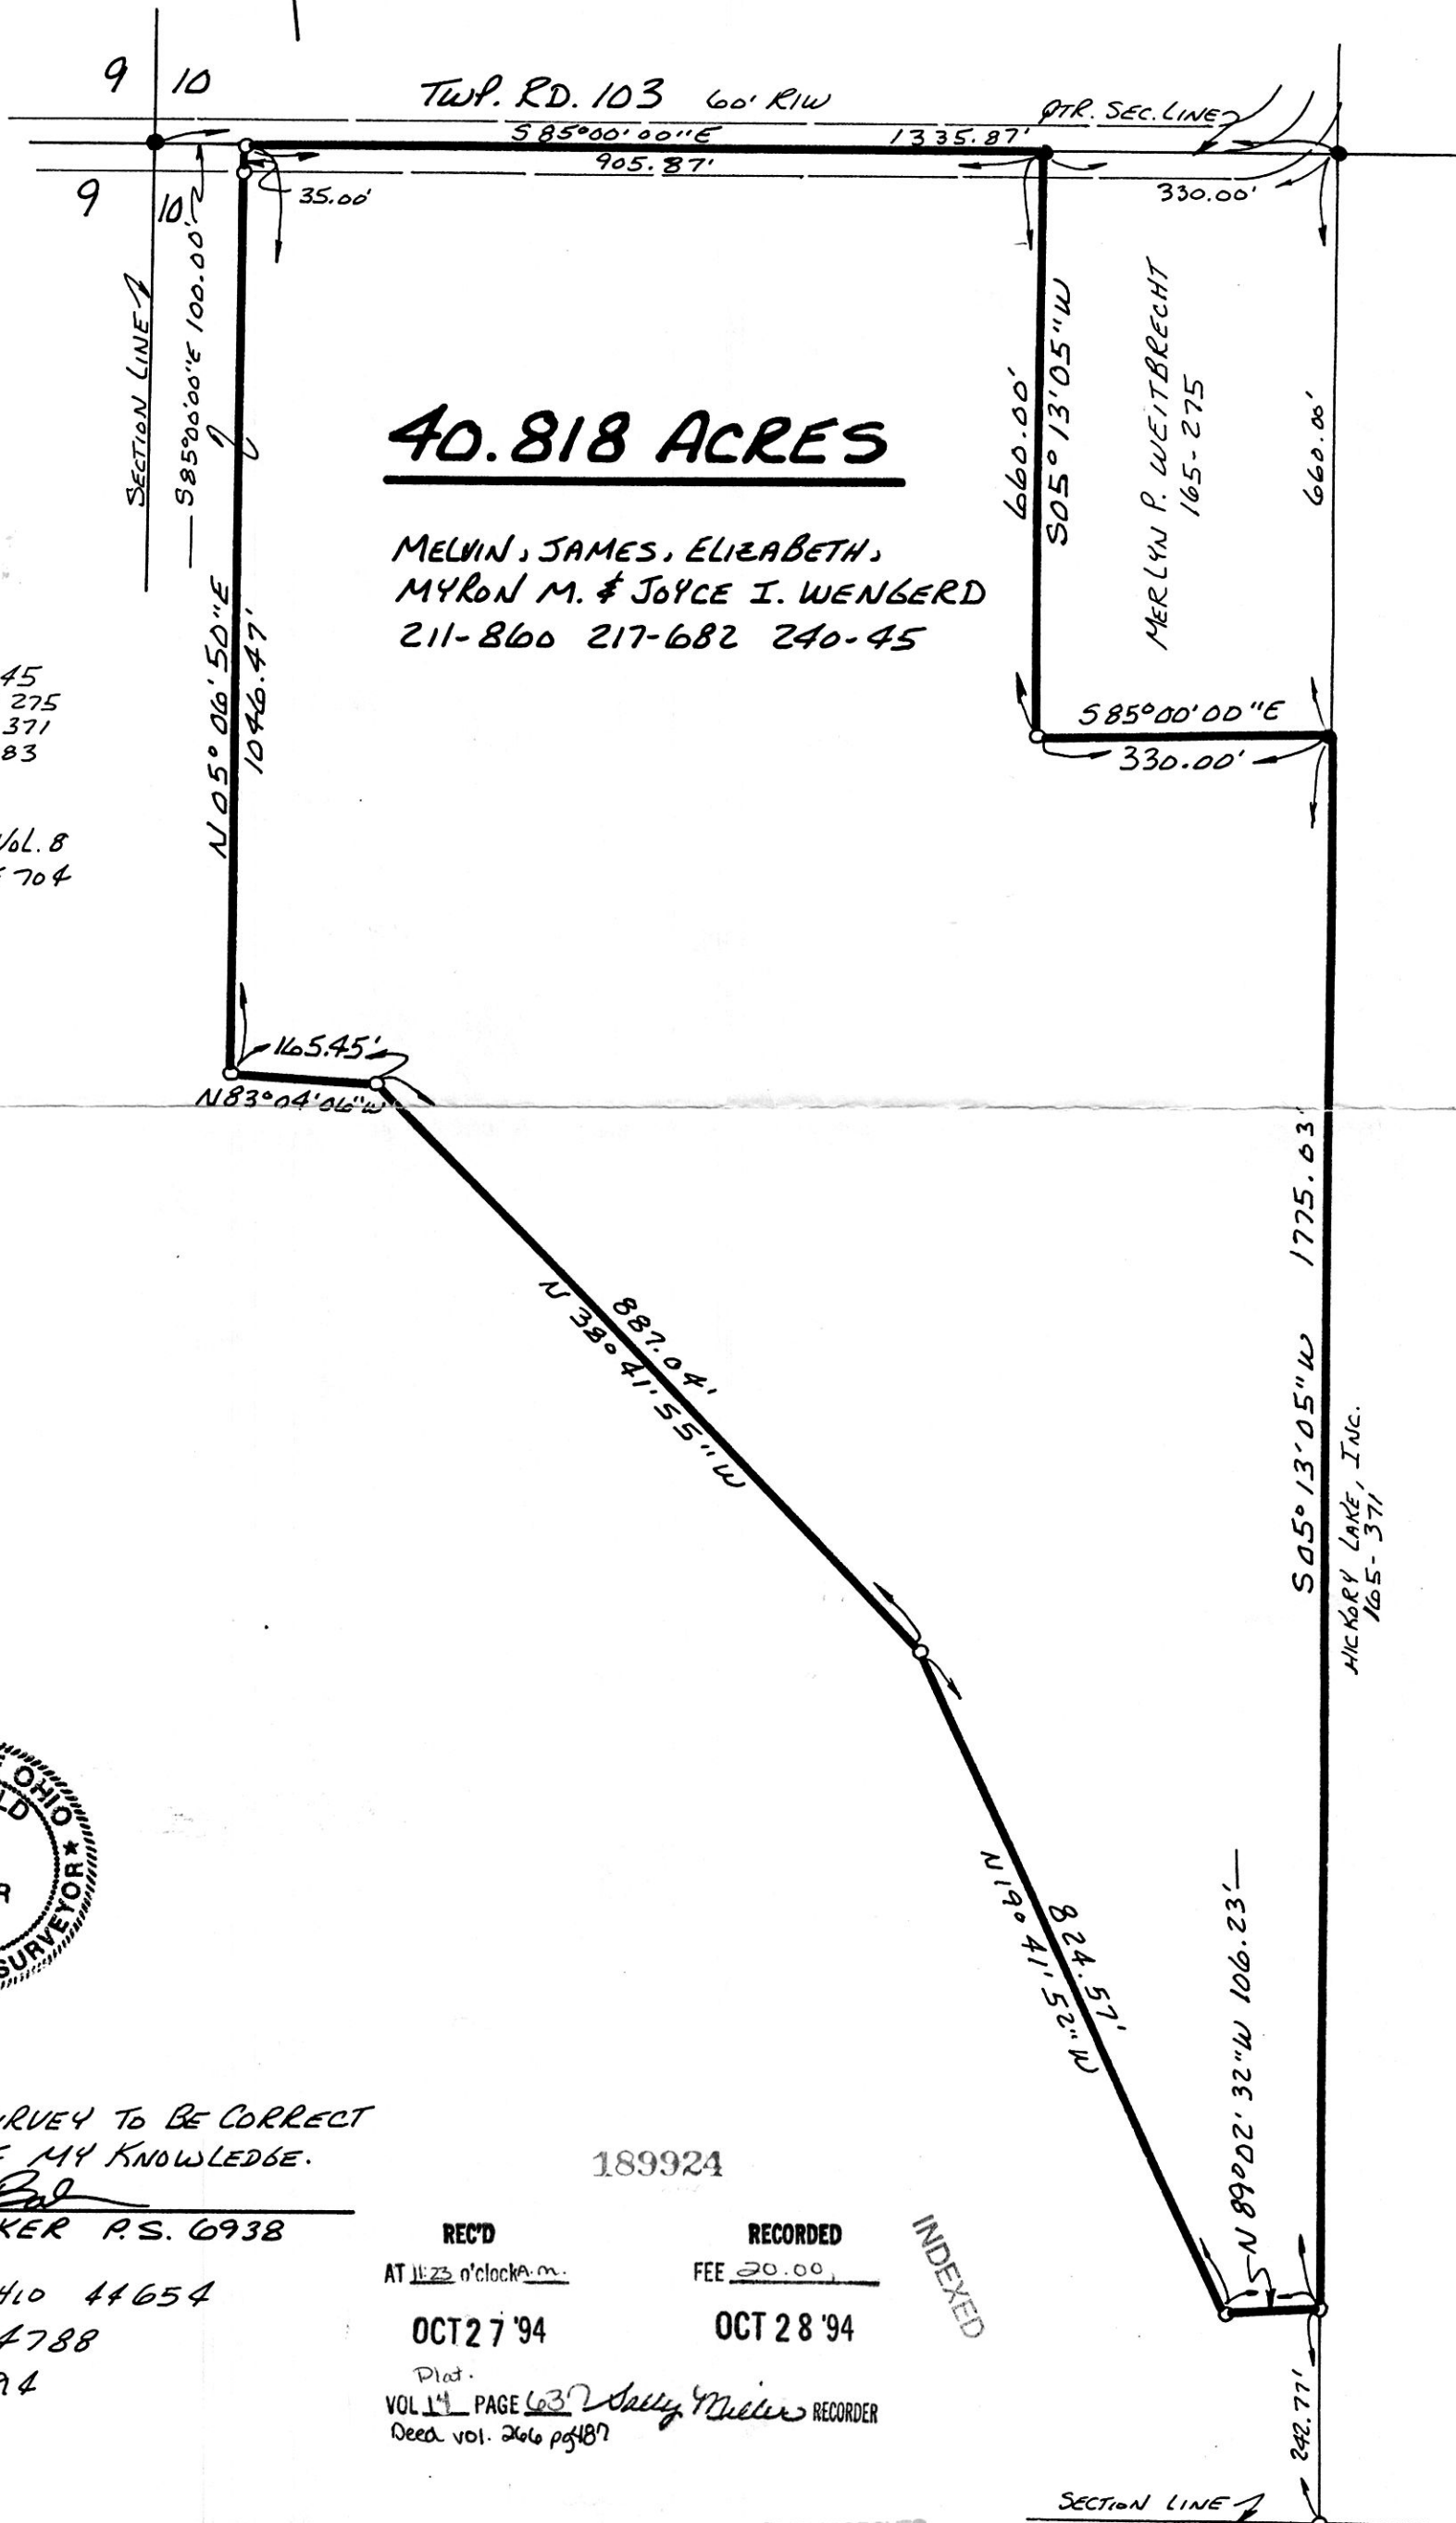

40.818 ACRES

MELVIN, JAMES, ELIZABETH,
 MYRON M. & JOYCE I. WENGERD
 211-860 217-682 240-45

REFERENCES:

- DEED VOL. 240 PAGE 45
- DEED VOL. 165 PAGE 275
- DEED VOL. 165 PAGE 371
- PLAT VOL. 8 PAGE 583

BEARINGS FROM PLAT VOL. 8 PAGE 704



I CERTIFY THIS SURVEY TO BE CORRECT TO THE BEST OF MY KNOWLEDGE.

Donald C. Baker
 DONALD C. BAKER P.S. 6938
 5958 T.R. 322
 MILLERSBURG, OHIO 44654
 PH. (216) 674-4788
 OCTOBER 4, 1994
 53894-MLS

189924

REC'D AT 11:25 o'clock a.m.
 OCT 27 '94
 RECORDED FEE 20.00
 OCT 28 '94
 Plat. VOL 14 PAGE 637 Sally Miller RECORDER
 Deed vol. 206 pg 187

INDEXED

PLAT APPROVED 10/27/94