



SCALE: 1" = 100'

- ▲ R.R. SPIKE FOUND
- IRON PIN FOUND
- ⋄ P. K. NAIL FOUND
- △ R.R. SPIKE SET
- 5/8" RE BAR WITH I.D. CAP SET
- I.D. CAP MARKED "BAKER 6938"

REFERENCES:

- DEED Vol. 242 PAGE 55
- DEED Vol. 189 PAGE 595
- DEED Vol. 246 PAGE 295
- PLAT Vol. 12 PAGE 136

BEARINGS FROM DEED Vol. 254 PAGE 450



I CERTIFY THIS SURVEY TO BE CORRECT TO THE BEST OF MY KNOWLEDGE.

Donald C. Baker
 DONALD C. BAKER P. S. 6938
 5958 T.R. 322
 MILLERSBURG, OHIO 44654
 PH. (216) 674-4788
 OCTOBER 3, 1994
 54594A-MLS


190112

REC'D
 AT 12:42 o'clock P.M.
 NOV 09 '94
 Plat

RECORDED
 FEE \$20.00
 NOV 10 '94

VOL 14 PAGE 645
 Deed vol. 246 pg 643
Sally Miller RECORDER
S Laurel

SALT CREEK TOWNSHIP
 N.E. QTR. SECTION 5
 T-14N ; R-12W
 HOLMES COUNTY, OHIO

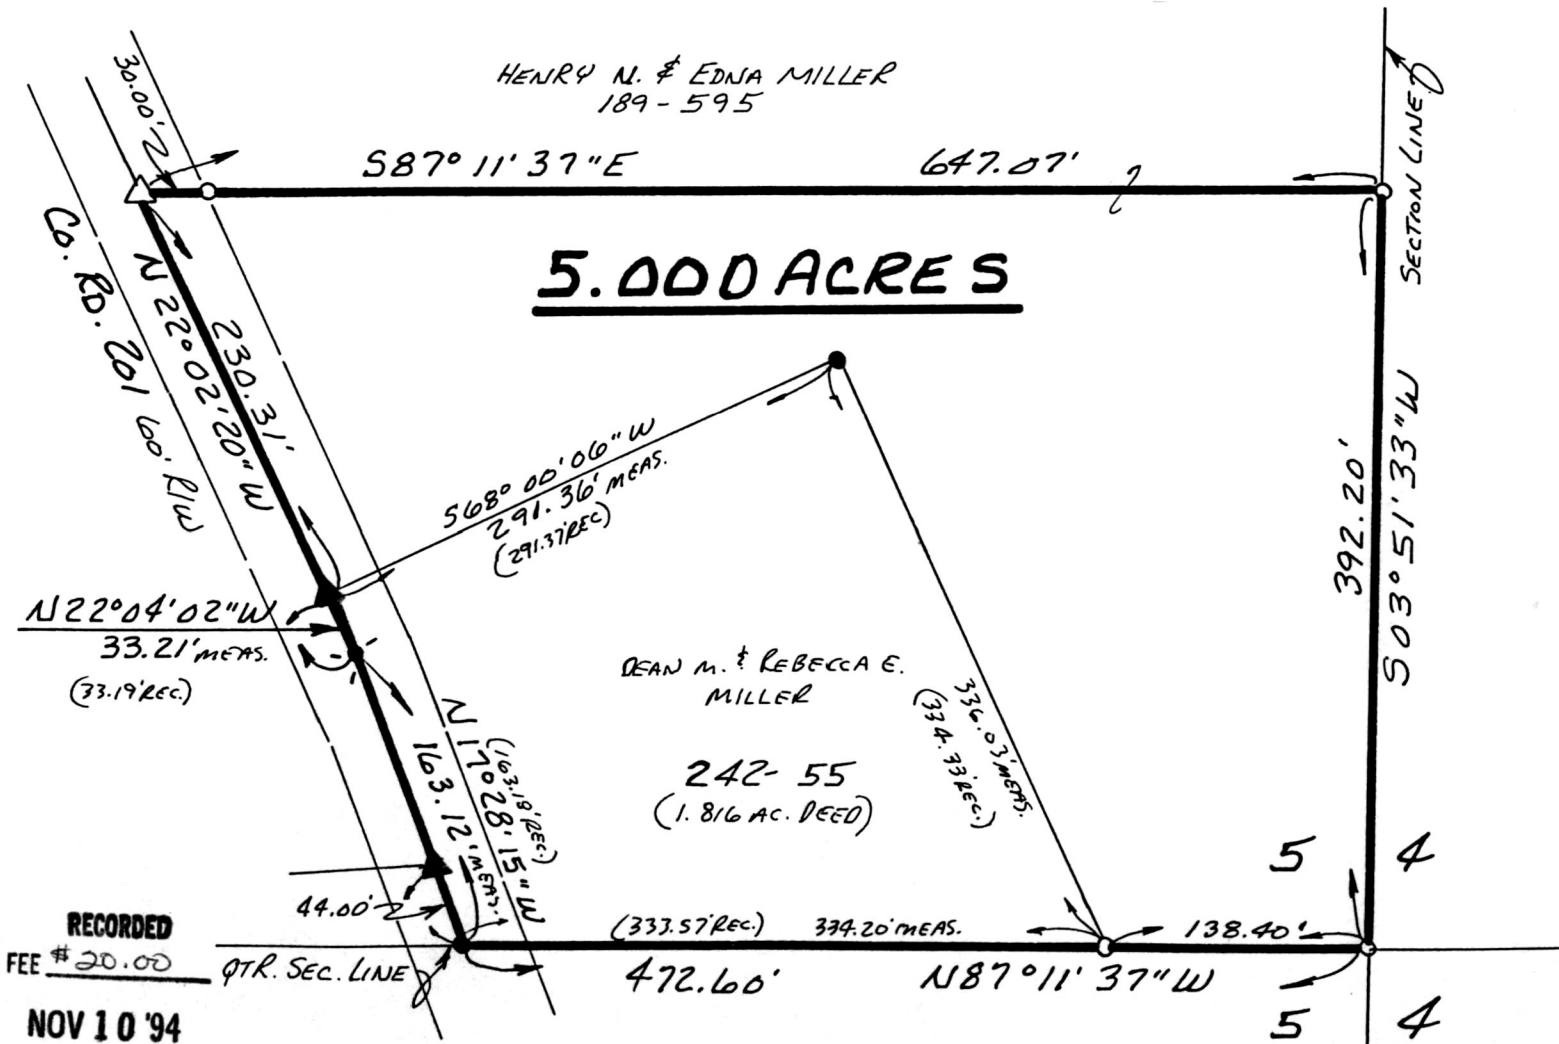

PLAT APPROVED 11/8/94