


REFERENCES:

DEED VOL. 255 PAGE 813
DEED VOL. 113 PAGE 4
PLAT VOL. 10 PAGE 73


BEARINGS ASSUMED

WASHINGTON TOWNSHIP
N.W. QTR. SECTION 11
T-19N; R-15W
HOLMES COUNTY, OHIO

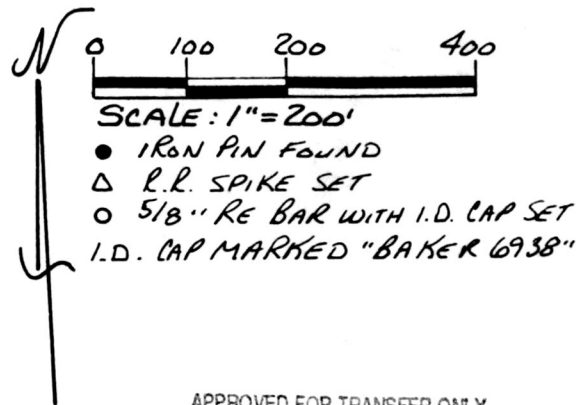

APPROVED FOR TRANSFER ONLY
NO SUBDIVISION PLAT REQUIRED
(O.R.C. 711.001 & 711.131)
Lot(s) not for building unless
approved by Board of Health.
HOLMES CO. PLANNING COMM.

By TRM Date 11-7-94

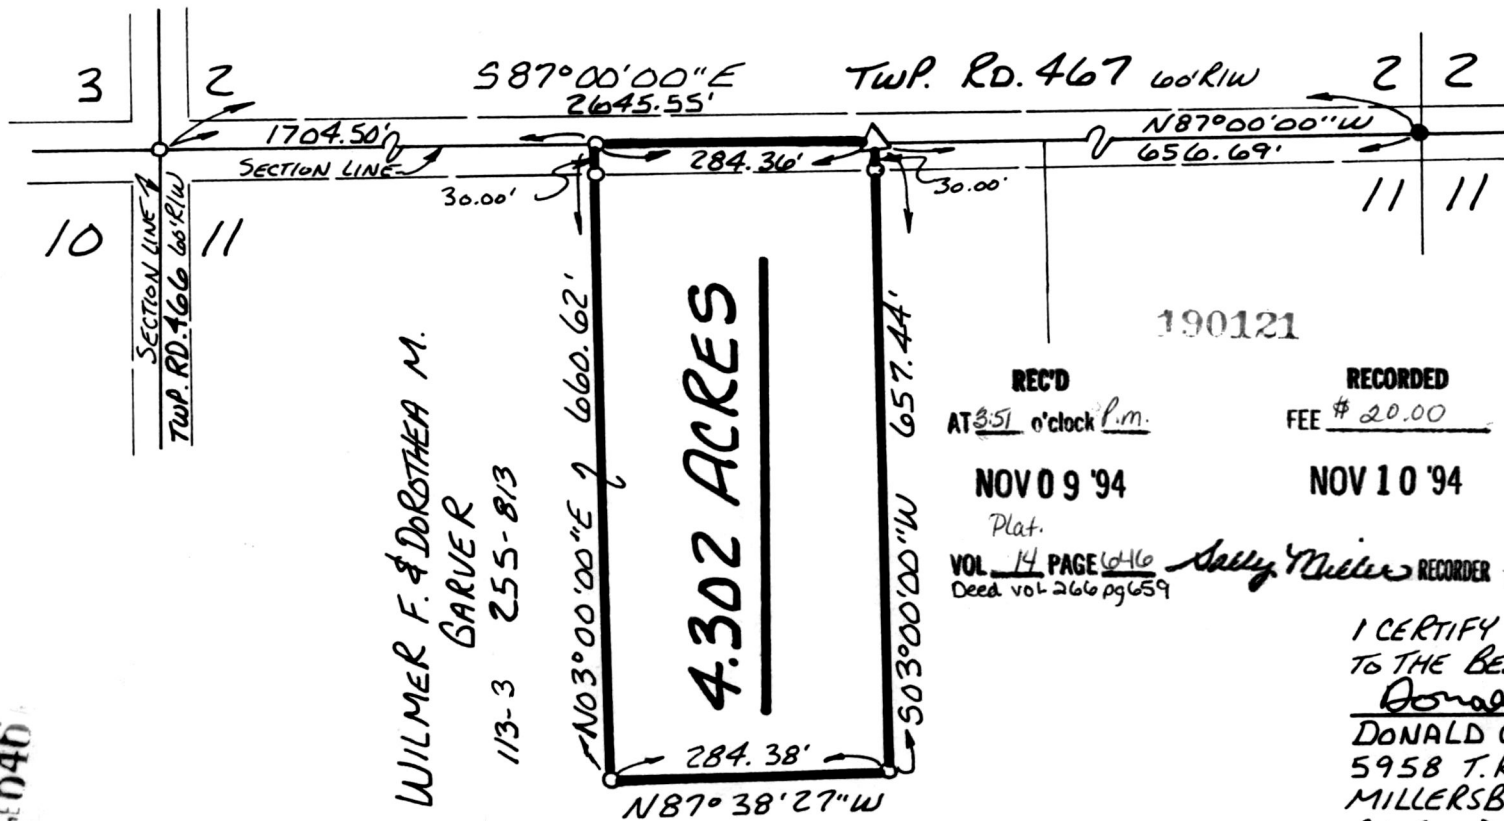

I CERTIFY THIS SURVEY TO BE CORRECT TO THE BEST OF MY KNOWLEDGE.
Donald C. Baker
DONALD C. BAKER P.S. 6938
5958 T.R. 322
MILLERSBURG, OHIO 44654
PH. (216) 674-4788
October 21, 1994

58894-MLS

PLAT APPROVED
11/8/94 B

VOL 14 PAGE 646