



Thomas M. Rhoades
Vol. 221 Pg. 66

Plat 2000

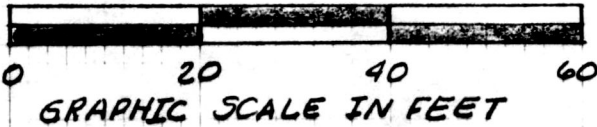

Note: The records in Holmes County indicate that this is still in the hands of the Duncan heirs.

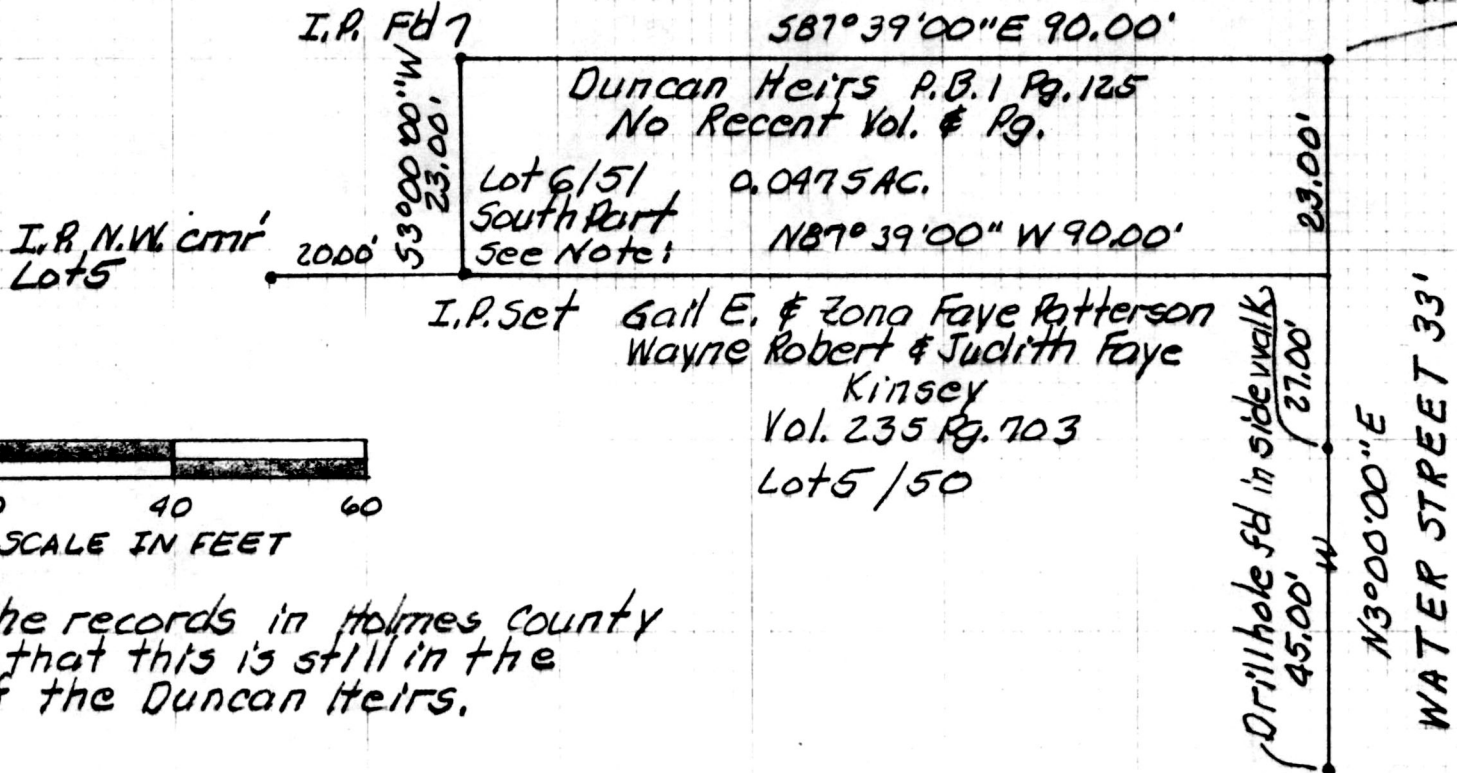

LOT 6 of Duncan's Addition to The Village of Oxford (now Killbuck) dated 11 Mo 1870, S. W. 14 Sec. 6, T8N, R7W Village of Killbuck, Killbuck Twp., Hol. Co., Ohio. said Lot 6 is now Lot 51 in the Village of Killbuck

Robert L. Kasner P.S. 5193
P.E. 2882
7125194

REC'D
AT 1:32 o'clock PM
NOV 14 '94

RECORDED
FEE \$20.00
NOV 15 '94

INDEXED

PLAT APPROVED
9/19/94B

Plat Vol 14 Page 649 Deed vol. 266 pg 688 Sally Hunter RECORDER 55