


VOL 14 PAGE 655

190260

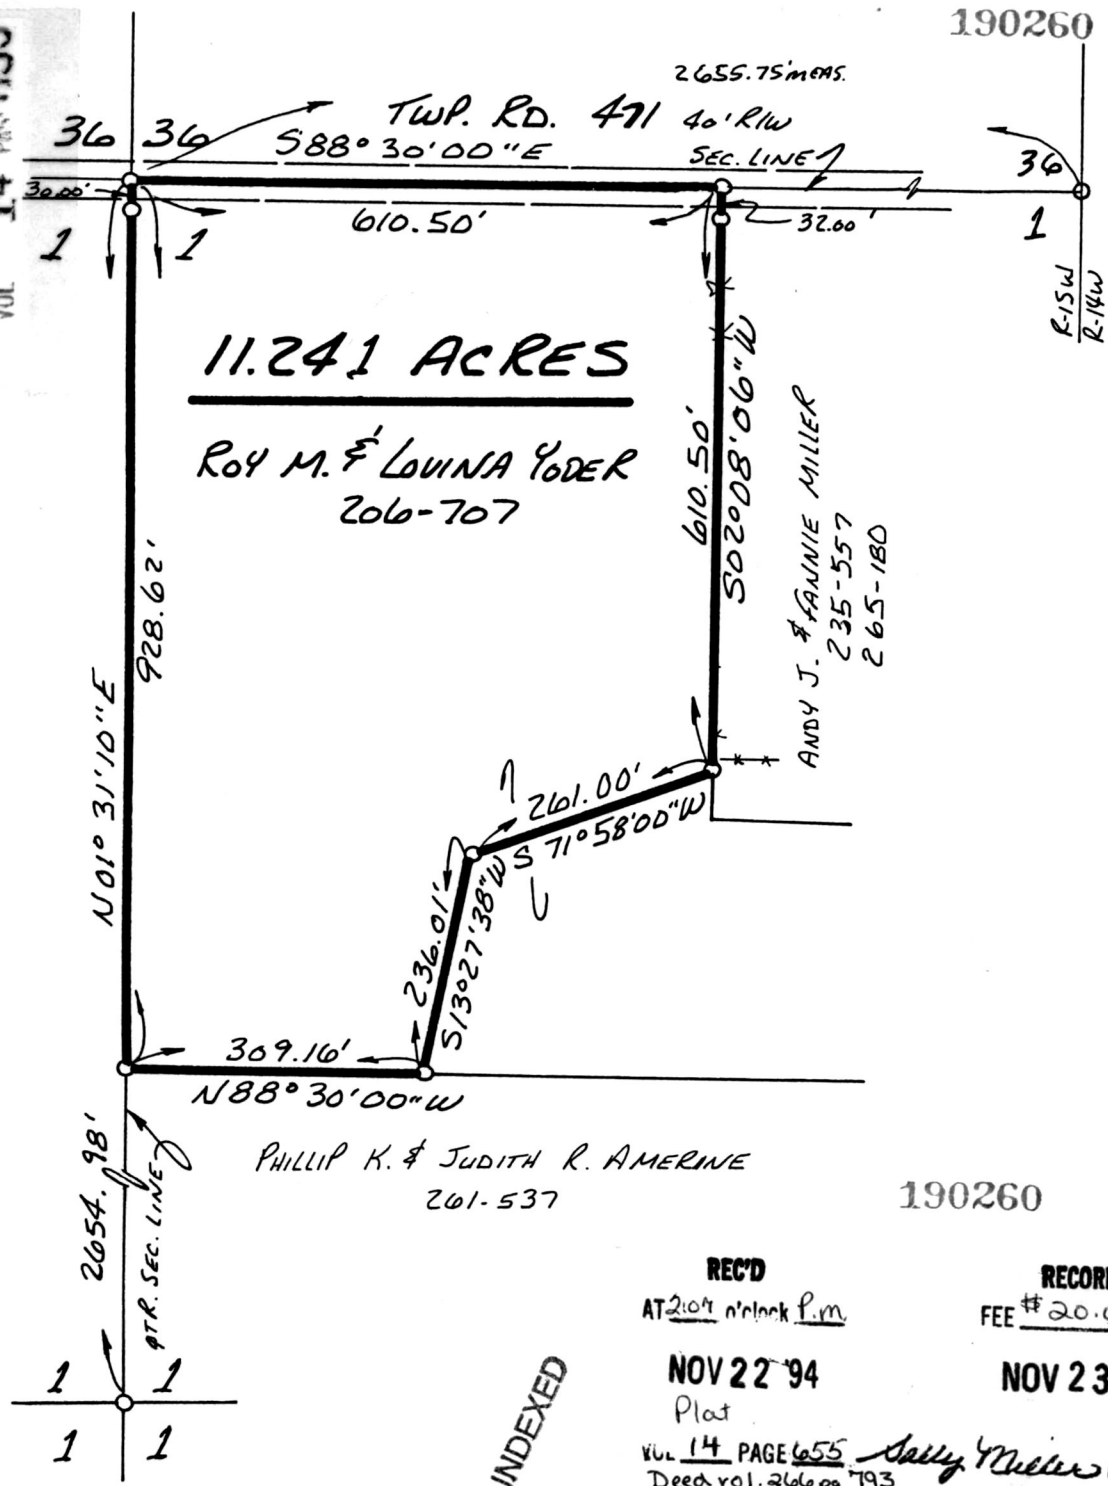


11.241 ACRES

ROY M. & LOUINA YODER
206-707

ANDY J. FANNIE MILLER
235-557
265-180

PHILLIP K. & JUDITH R. AMERINE
201-537

WASHINGTON TOWNSHIP
N.E. QTR. SECTION 1
T. 19 N; R. 15 W
HOLMES COUNTY, OHIO

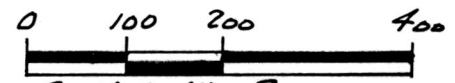

SCALE: 1" = 200'

0 5/8" RE BAR WITH I.D. CAP SET
I.D. CAP MARKED "BAKER 6938"

REFERENCES:

- DEED Vol. 201 PAGE 537
- DEED Vol. 235 PAGE 557
- DEED Vol. 206 PAGE 707
- DEED Vol. 265 PAGE 180

BEARINGS FROM DEED Vol. 206 PAGE 707



I CERTIFY THIS SURVEY TO BE
CORRECT TO THE BEST OF MY
KNOWLEDGE.

Donald C. Baker
DONALD C. BAKER P.S. 6938
5958 T.R. 322
MILLERSBURG, OHIO 44654
PH. (216) 674-4788
SEPTEMBER 26, 1994

190260

REC'D
AT 2:04 n'clock P.m.

RECORDED
FEE \$20.00

NOV 22 '94

NOV 23 '94

Plat
Vol. 14 PAGE 655
Deed vol. 206 pg 793

Sally Miller RECORDER

INDEXED

PLAT APPROVED
11/21/94 B

53594-MCS