

190354

# BERLIN TOWNSHIP 4TH. QTR. LOT 18 T-9N; R-6W HOLMES COUNTY, OHIO

0 50 100 200



SCALE: 1" = 100'

- IRON PIN FOUND
- △ R.R. SPIKE SET
- 5/8" RE BAR WITH I.D. CAP SET
- I.D. CAP MARKED "BAKER 6938"

### REFERENCES:

- DEED VOL. 222 PAGE 430
- DEED VOL. 243 PAGE 635
- PLAT VOL. 5 PAGE 158
- PLAT VOL. 8 PAGE 673
- PLAT VOL. 8 PAGE 674
- PLAT VOL. 10 PAGE 583
- PLAT VOL. 12 PAGE 205

BEARINGS FROM SURVEY RECORD 4 PAGE 392



I CERTIFY THIS SURVEY TO BE CORRECT  
TO THE BEST OF MY KNOWLEDGE.


*Donald C. Baker*  
 DONALD C. BAKER P. S. 6938  
 5958 T.R. 322  
 MILLERSBURG OHIO 44654  
 PH. (216) 674-4788  
 NOVEMBER 3, 1994  
 60494-MLS

190354

INDEXED

REC'D AT 3:07 o'clock P.M.  
 DEC 01 '94  
 RECORDED FEE \$20.00  
 DEC 02 '94

VOL 14 PAGE 657 *Sally Miller* RECORDER  
 Deed vol. 266 pg 854 R.R.

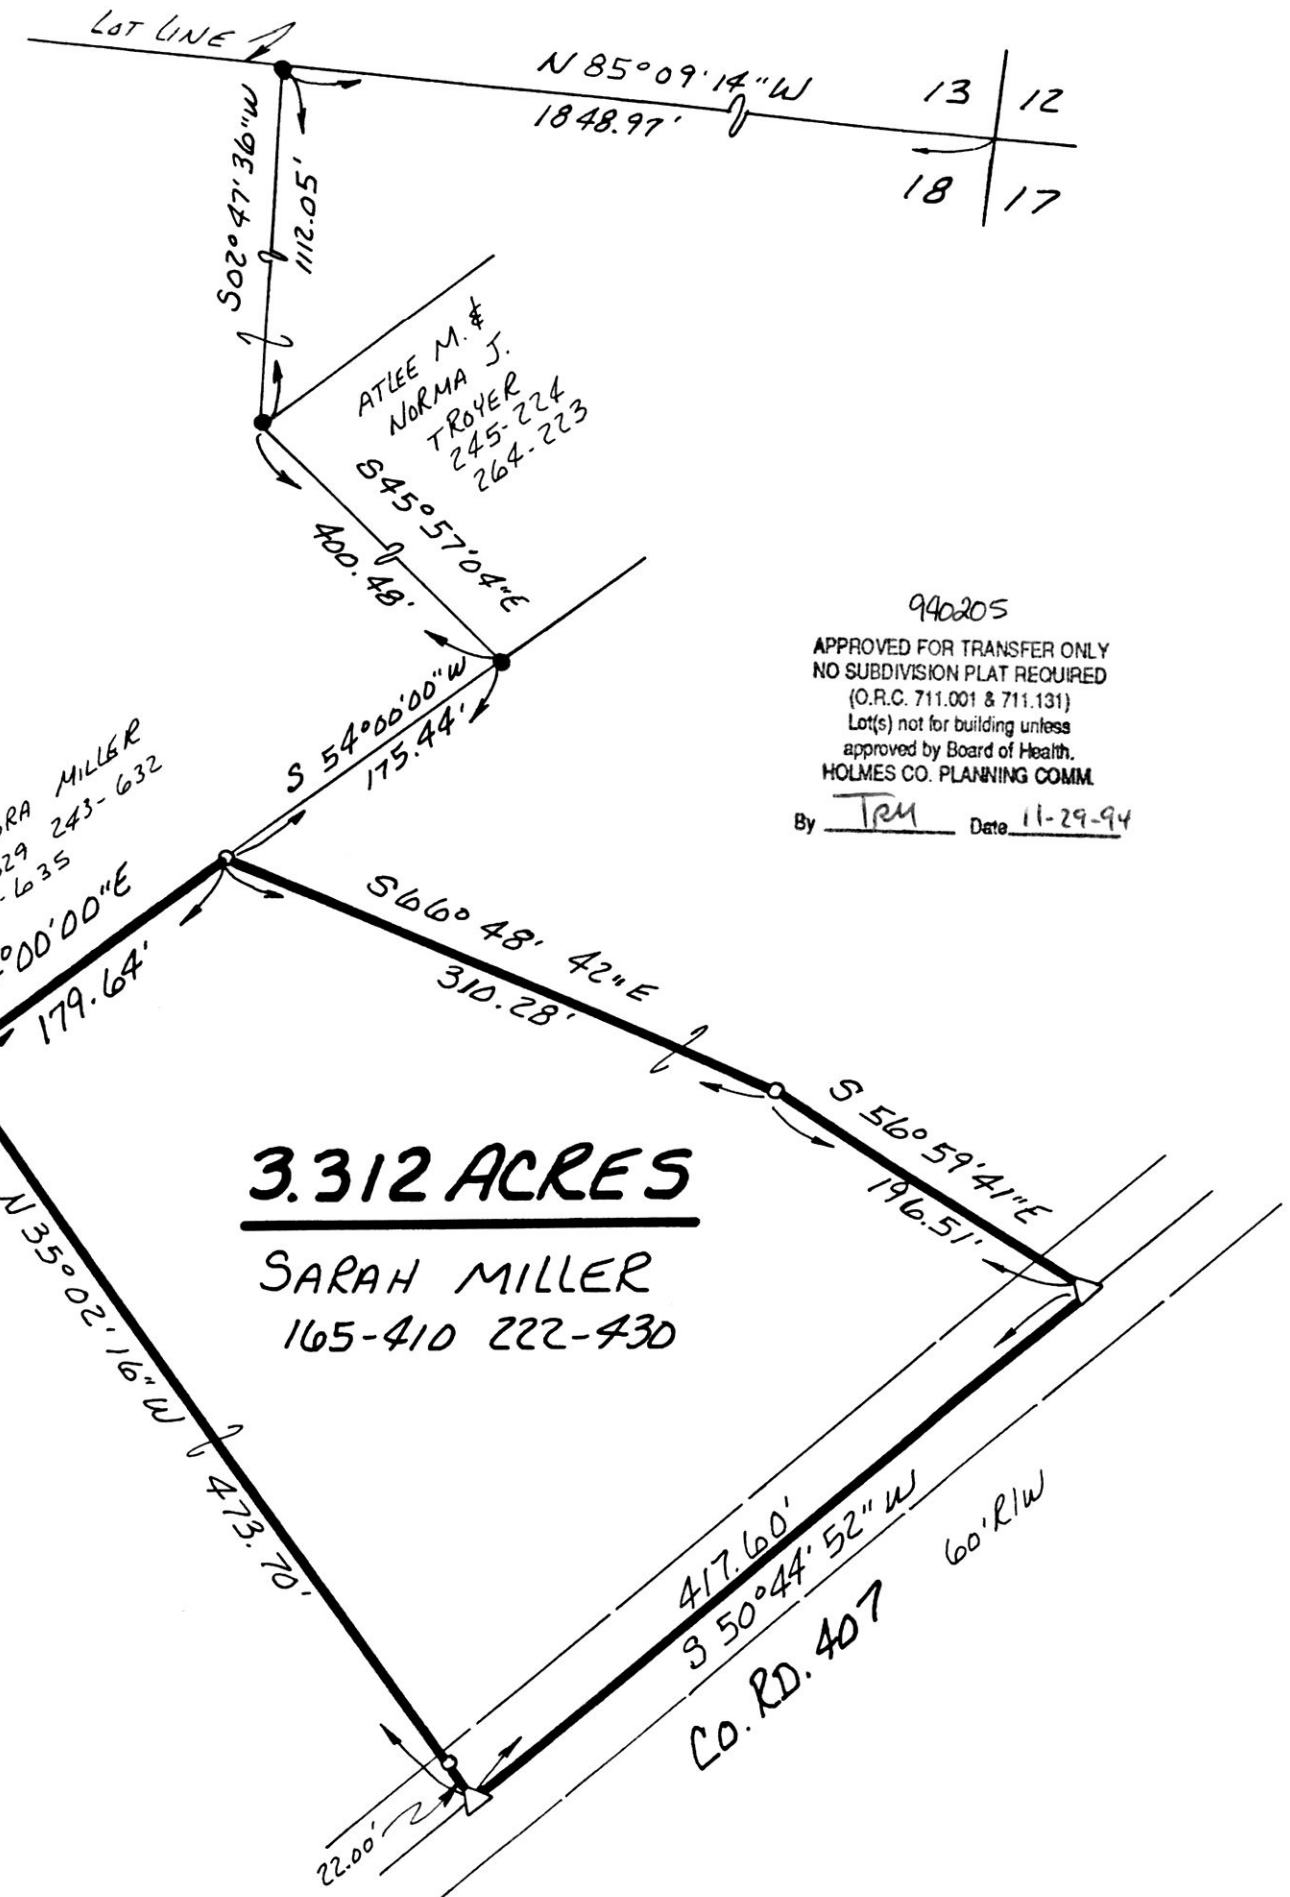

940205  
 APPROVED FOR TRANSFER ONLY  
 NO SUBDIVISION PLAT REQUIRED  
 (O.R.C. 711.001 & 711.131)  
 Lot(s) not for building unless  
 approved by Board of Health.  
 HOLMES CO. PLANNING COMM.  
 By TRM Date 11-29-94

PLAT APPROVED  
11/30/94