


MECHANIC TOWNSHIP
S.E. QTR. SECTION 11
T-8N ; R-6W
HOLMES COUNTY, OHIO

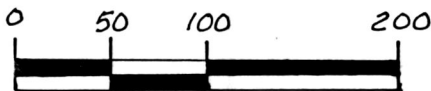

SCALE: 1" = 100'

- IRON PIN FOUND
- 5/8" REBAR WITH I.D. CAP SET.
I.D. CAP MARKED "BAKER 6938."


REFERENCES:

- DEED VOL. 149 PAGE 425
- DEED VOL. 228 PAGE 231
- PLAT VOL. 10 PAGE 454

APPROVED FOR TRANSFER ONLY
NO SUBDIVISION PLAT REQUIRED
(O.R.C. 711.001 & 711.131)
Lot(s) not for building unless
approved by Board of Health.
HOLMES CO. PLANNING COMM.

BEARINGS FROM DEED VOL. 255 PAGE 752

By DM Date 12-6-94

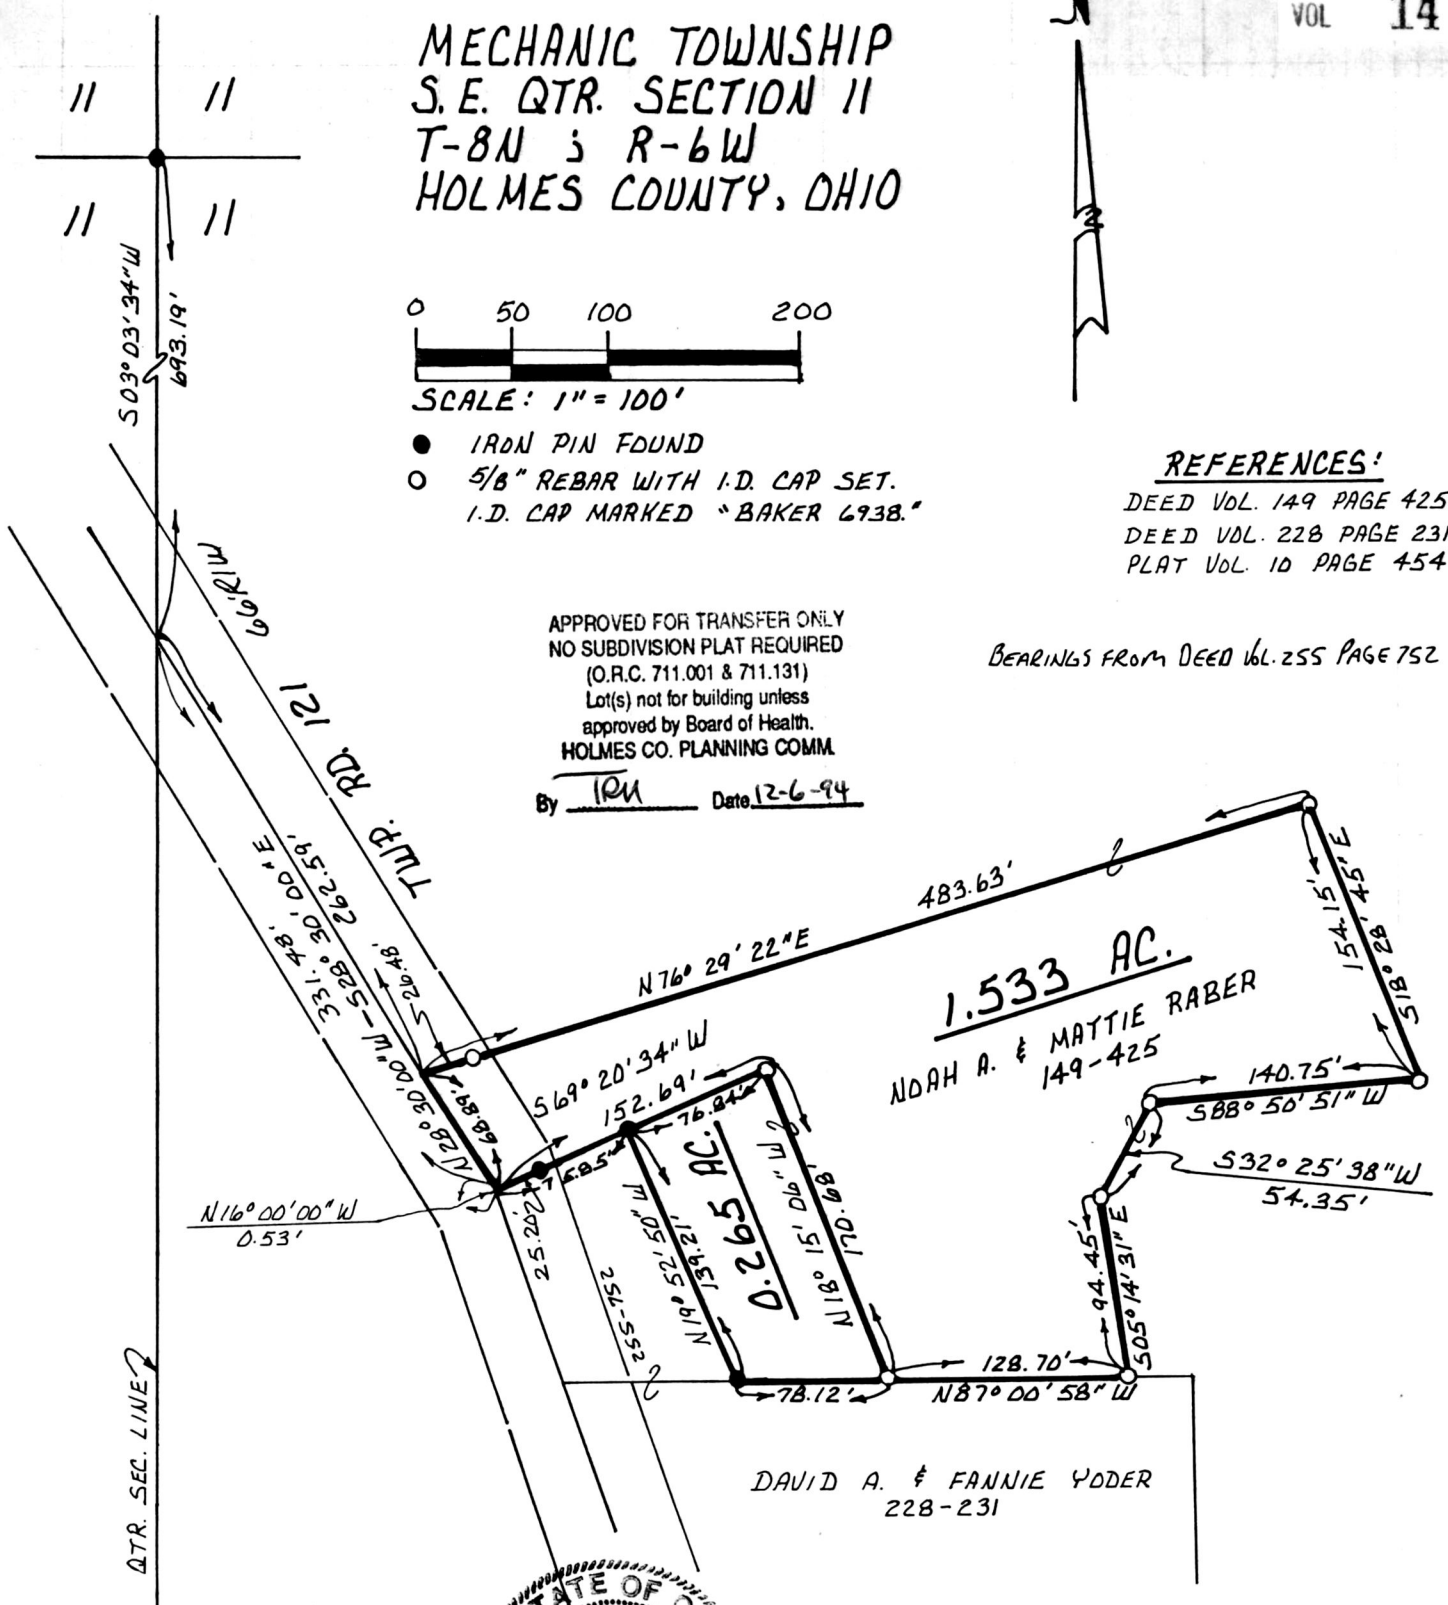


1.533 AC.

NDAH A. & MATTIE RABER
149-425

0.265 AC.

DAVID A. & FANNIE YODER
228-231

190421

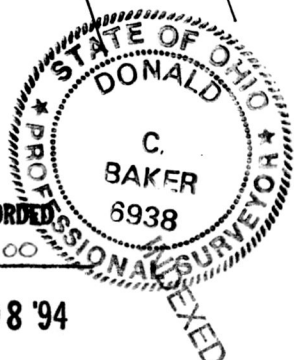

I CERTIFY THIS SURVEY TO BE CORRECT
TO THE BEST OF MY KNOWLEDGE.

Donald C. Baker
DONALD C. BAKER P.S. 6938
5958 T.R. 322
MILLERSBURG, OHIO 44654
PH: (216) 674-4788

AUGUST 24, 1994

47094-BEC

REC'D
AT 2:07 o'clock P.m.

RECORDED
FEE \$30.00

DEC 07 '94

DEC 08 '94

VOL 14 PAGE 659 Sally Miller RECORDER

Deed Vol. 266 Pg. 905 & 908

Barrett

PLAT APPROVED
12-6-94 DM