

SCALE: 1"=100'

- ▲ R.R. SPIKE FOUND
- IRON PIN FOUND



HARDY TOWNSHIP
1ST. QTR. LOT 8
T-9N; R-7W
HOLMES COUNTY, OHIO

REFERENCE:

- DEED VOL. 260 PAGE 425
- DEED VOL. 233 PAGE 740
- DEED VOL. 263 PAGE 425
- PLAT VOL. 8 PAGE 648
- PLAT VOL. 14 PAGE 96
- PLAT VOL. 2 PAGE 236
- PLAT VOL. 12 PAGE 192



BEARINGS FROM DEED VOL. 260 PAGE 425

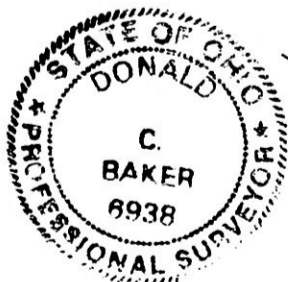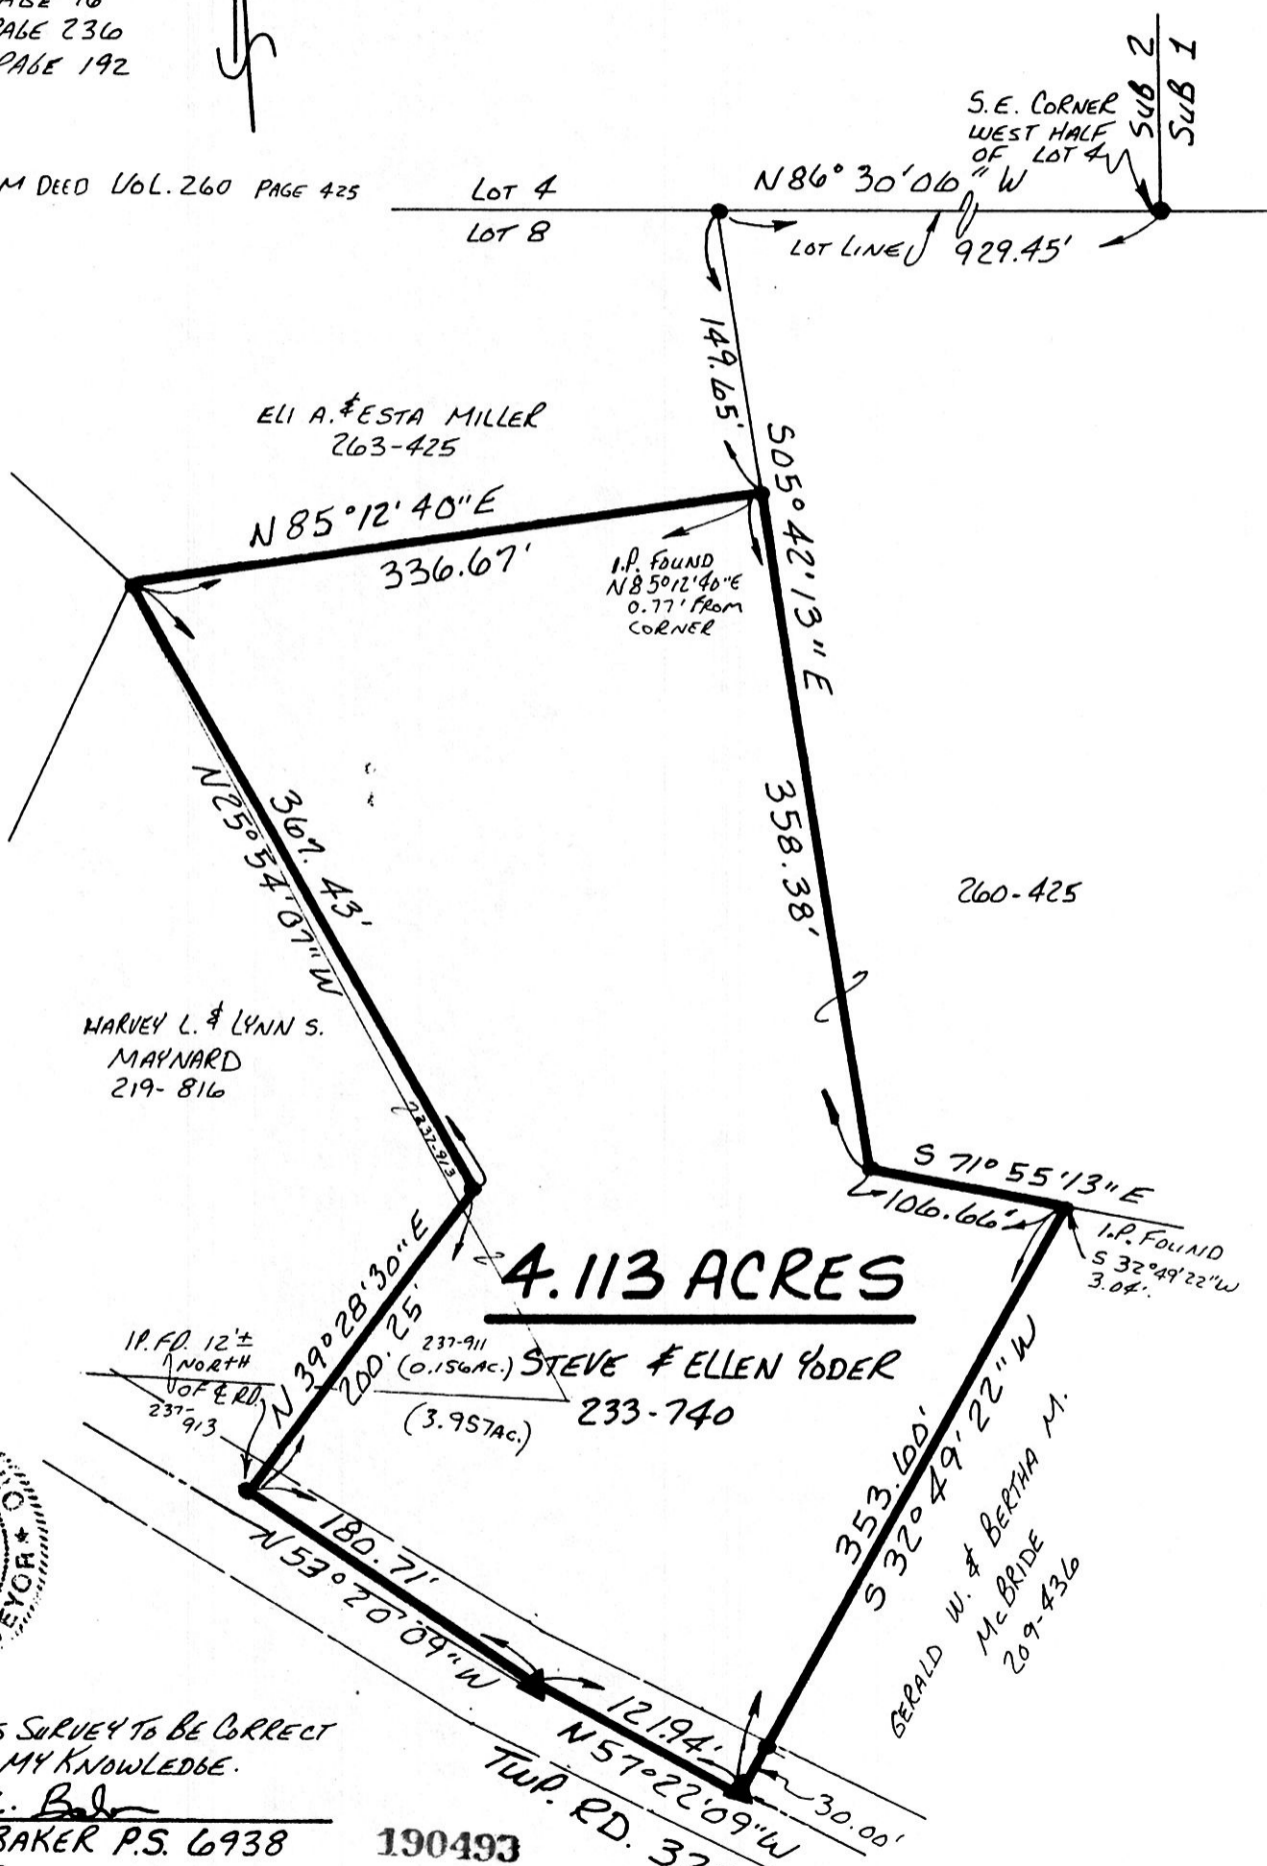

I CERTIFY THIS SURVEY TO BE CORRECT TO THE BEST OF MY KNOWLEDGE.

Donald C. Baker
 DONALD C. BAKER P.S. 6938
 5958 T.R. 322
 MILLERSBURG, OHIO 44654
 PH. (216) 674-4788
 NOVEMBER 17, 1994

190493

REC'D AT 1:16 o'clock P.M.

DEC 14 '94

RECORDED FEE \$20.00

DEC 15 '94

Plat.
 VOL 14 PAGE 662
 Deed vol. 260 pg 449

Sally Miller RECORDER
 R.R.

INDEXED

02794-MLS

PLAT APPROVED 12/8/94