

VOL 14 PAGE 667



SCALE: 1" = 200'

- 1 IRON PIN FOUND
- △ R.R. SPIKE SET
- 5/8" RE BAR WITH I.D.-CAP SET
- I.D. CAP MARKED "BAKER 6938"



CLARK TOWNSHIP
S.W. QTR. SECTION 4
T-8N ; R-5W
HOLMES COUNTY, OHIO


REFERENCES:
DEED VOL 218 PAGE 540
PLAT VOL. 5 PAGE 48

BEARINGS FROM DEED VOL. 186 Pg. 763



I CERTIFY THIS SURVEY TO BE CORRECT TO THE BEST OF MY KNOWLEDGE.

Donald C. Baker
DONALD C. BAKER P.S. 6938
595B T.R. 322
MILLERSBURG, OHIO 44654
PH. (216) 674-4788
NOVEMBER 4, 1994
60294-MLS

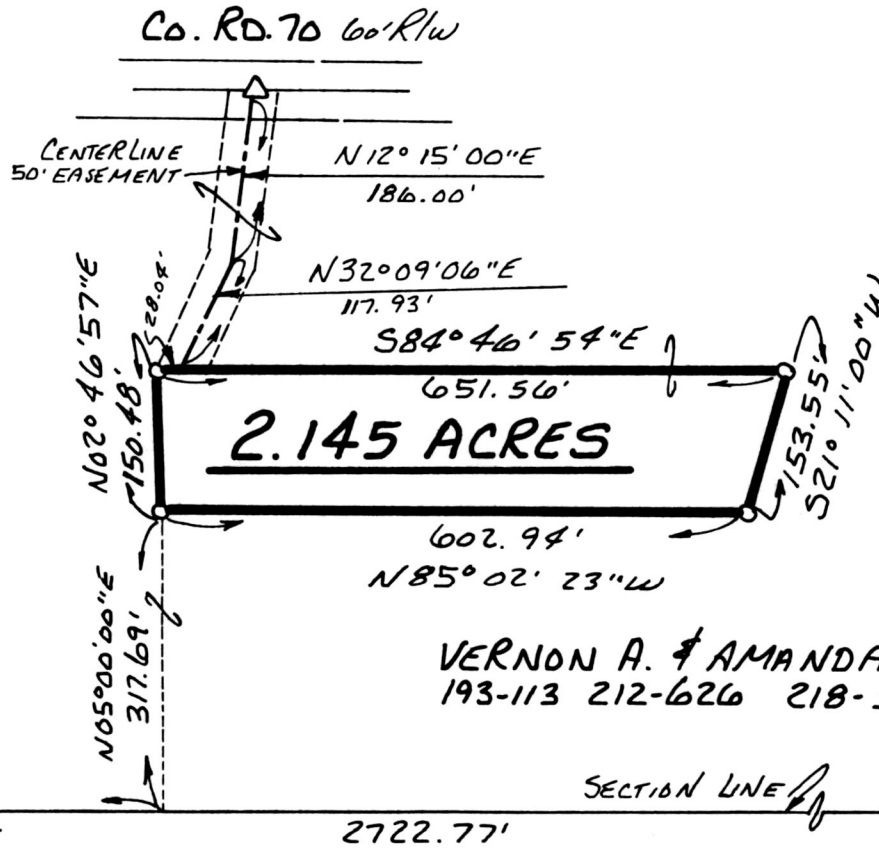

940216
APPROVED FOR TRANSFER ONLY
NO SUBDIVISION PLAT REQUIRED
(O.R.C. 711.001 & 711.131)
Lot(s) not for building unless
approved by Board of Health.
HOLMES CO. PLANNING COMM.
By TRM Date 12-14-94

190536

INDEXED

REC'D AT 11:16 o'clock A.M.


RECORDED FEE \$20.00

DEC 19 '94

DEC 20 '94

Plat
VOL 14 PAGE 667
Deed vol. 266 pg 987
Sally Miller RECORDER
Laurel

VERNON A. & AMANDA KLINE
193-113 212-626 218-540

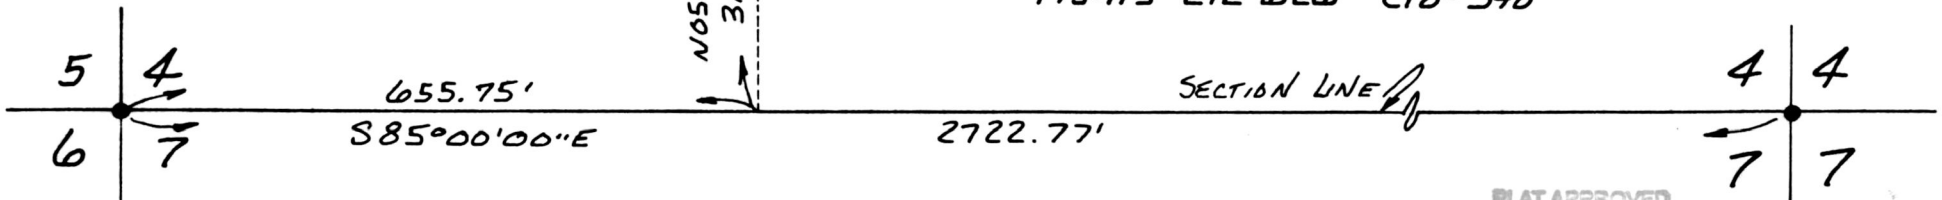

PLAT APPROVED 12/16/94 B