

PAINT TOWNSHIP  
3RD. QTR. LOT 21  
T-10N; R-4W  
HOLMES COUNTY, OHIO



SCALE: 1" = 200'

- ▲ R. R. SPIKE FOUND
- BOAT SPIKE FOUND
- IRON PIN FOUND
- △ R. R. SPIKE SET
- 5/8" RE BAR WITH I.D. CAP SET
- I.D. CAP MARKED "BAKER 6938"



REFERENCES:

- DEED VOL. 160 PAGE 155
- DEED VOL. 255 PAGE 379
- DEED VOL. 251 PAGE 141
- DEED VOL. 222 PAGE 50
- PLAT VOL. 10 PAGE 208
- PLAT VOL. 12 PAGE 643
- PLAT VOL. 12 PAGE 811


BEARINGS FROM PLAT VOL. 12 PAGE 923



I CERTIFY THIS SURVEY TO BE CORRECT TO THE BEST OF MY KNOWLEDGE.

*Donald C. Baker*  
 DONALD C. BAKER P.S. 6938  
 5958 T.R. 322  
 MILLERSBURG OHIO 44654  
 PH. (216) 674-4788  
 NOVEMBER 9, 1994

61594-MLS  
A

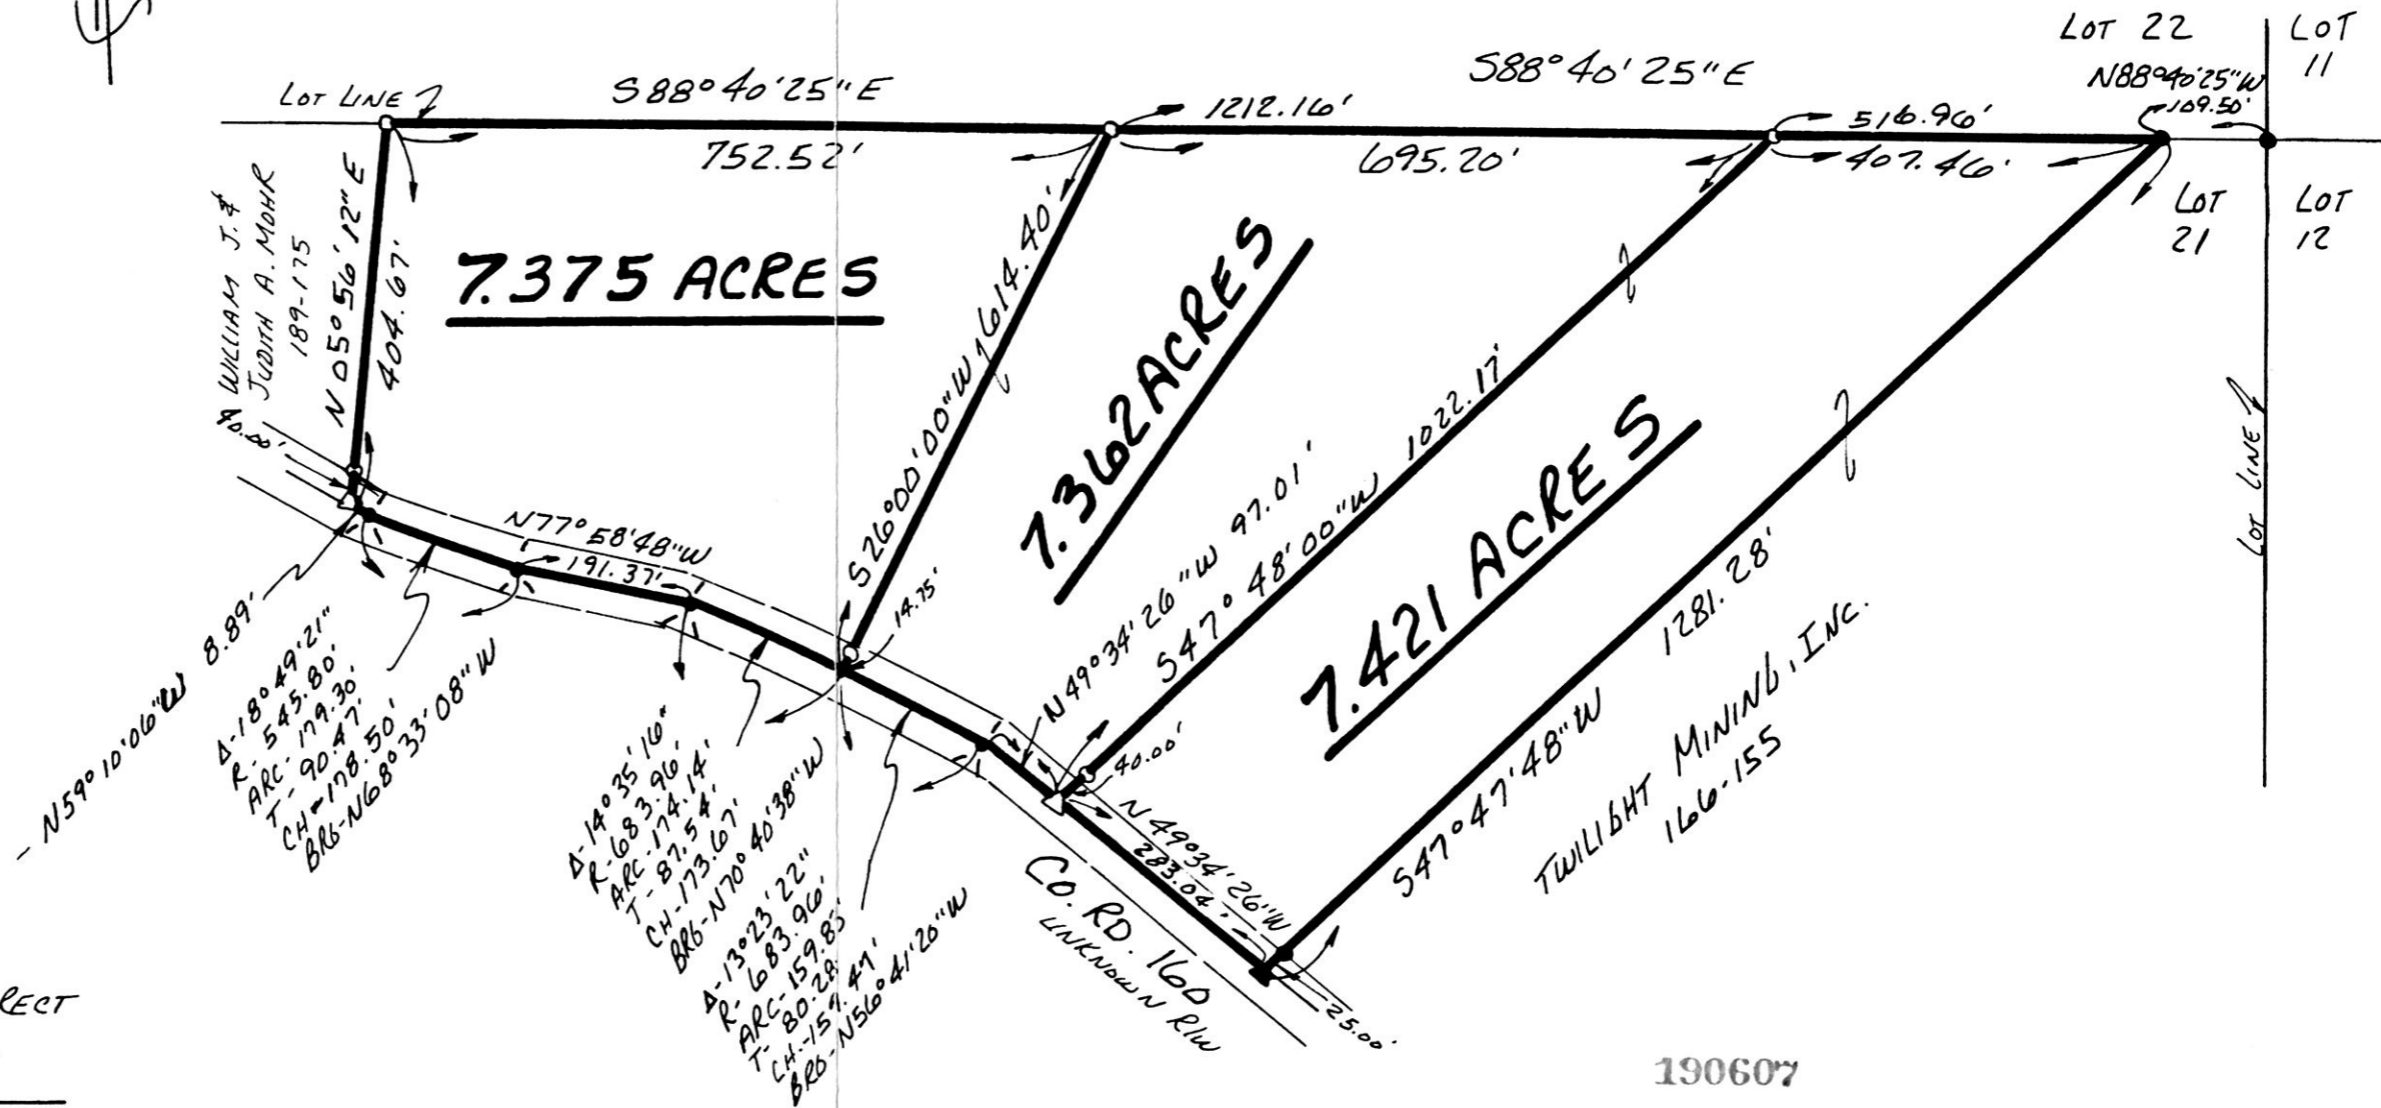

190607

REC'D  
AT 2:30 o'clock PM

DEC 27 '94

Plat  
VOL 14 PAGE 671 Sally Miller RECORDER

RECORDED  
FEE \$20.00

DEC 28 '94

INDEXED

PLAT APPROVED  
12/23/94